
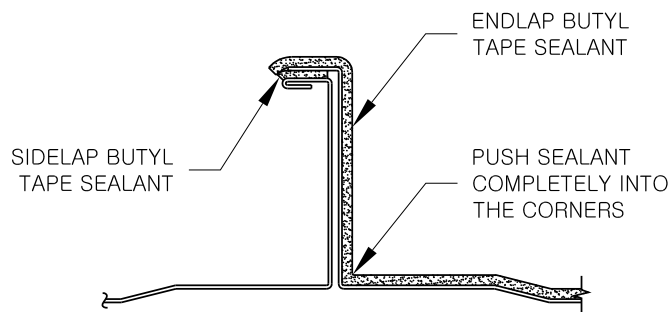


LEADING EDGE SECTION

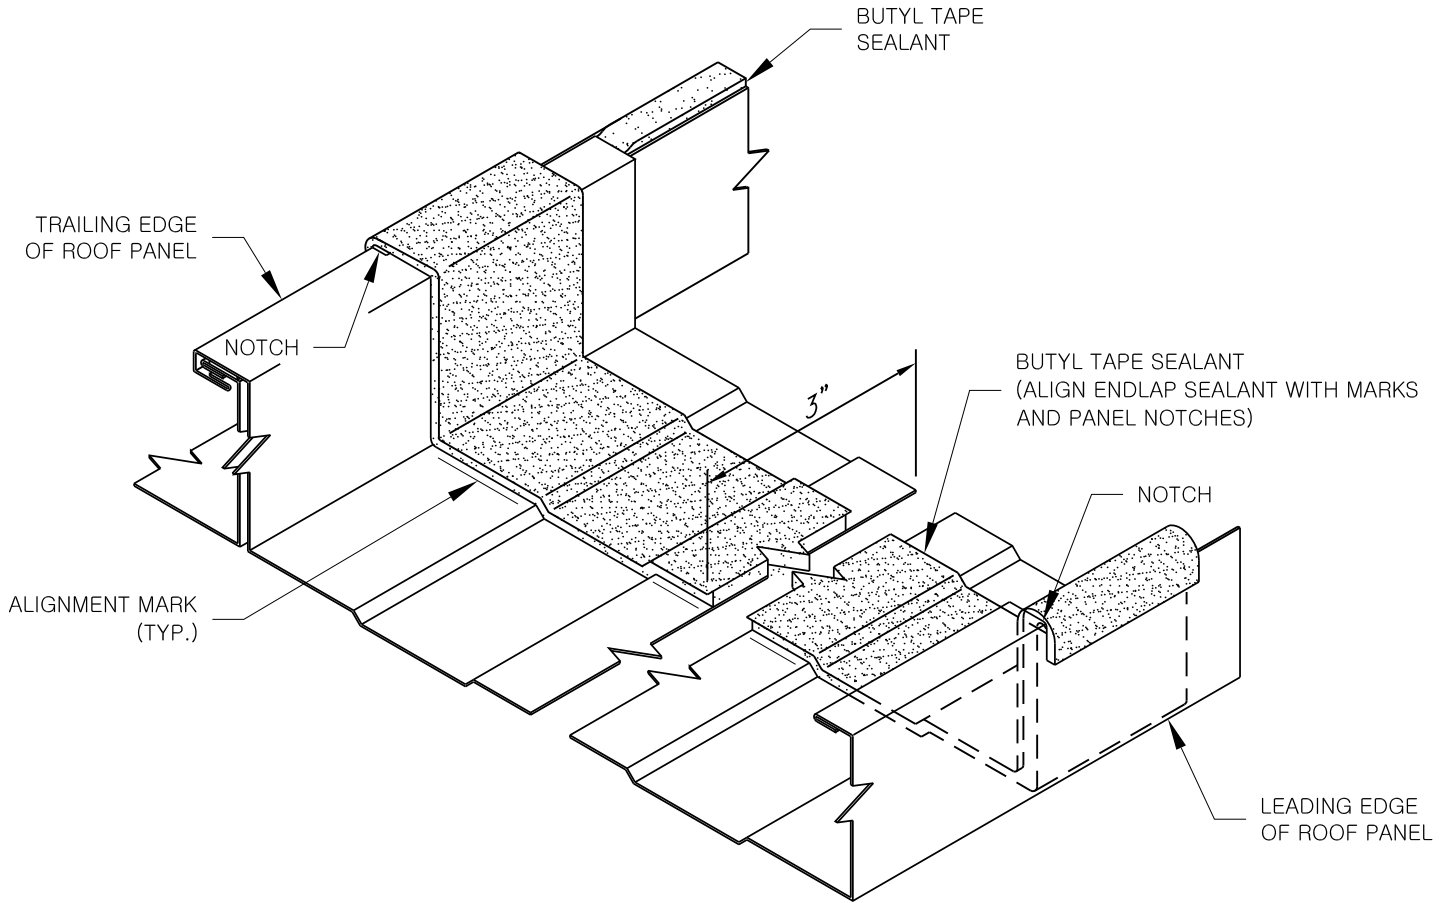

TRAILING EDGE SECTION