


END CONDITION

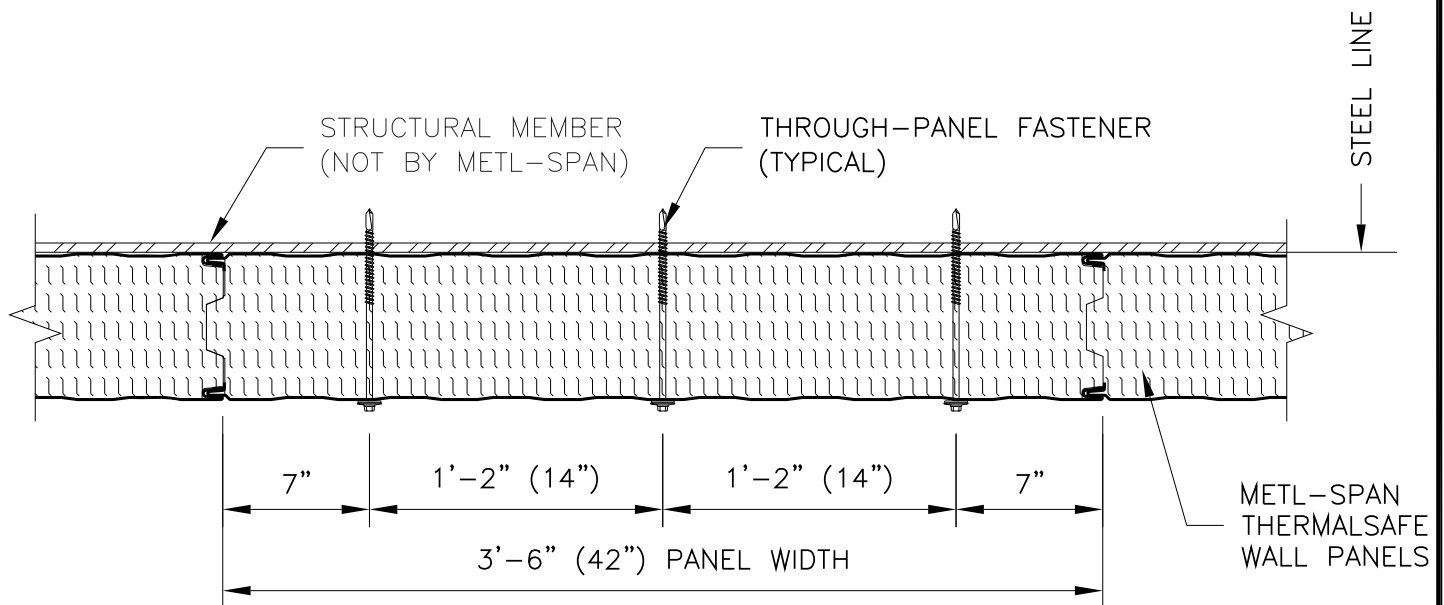

INTERMEDIATE CONDITION

VERTICAL PANEL – THROUGH PANEL FASTENER PATTERNS  
TSFP1

NOTE: FASTENER PATTERN TO BE DETERMINED PER SPECIFIC PROJECT DESIGN REQUIREMENTS.