


**METHOD OF ATTACHING LS IMP ROOF PANELS**

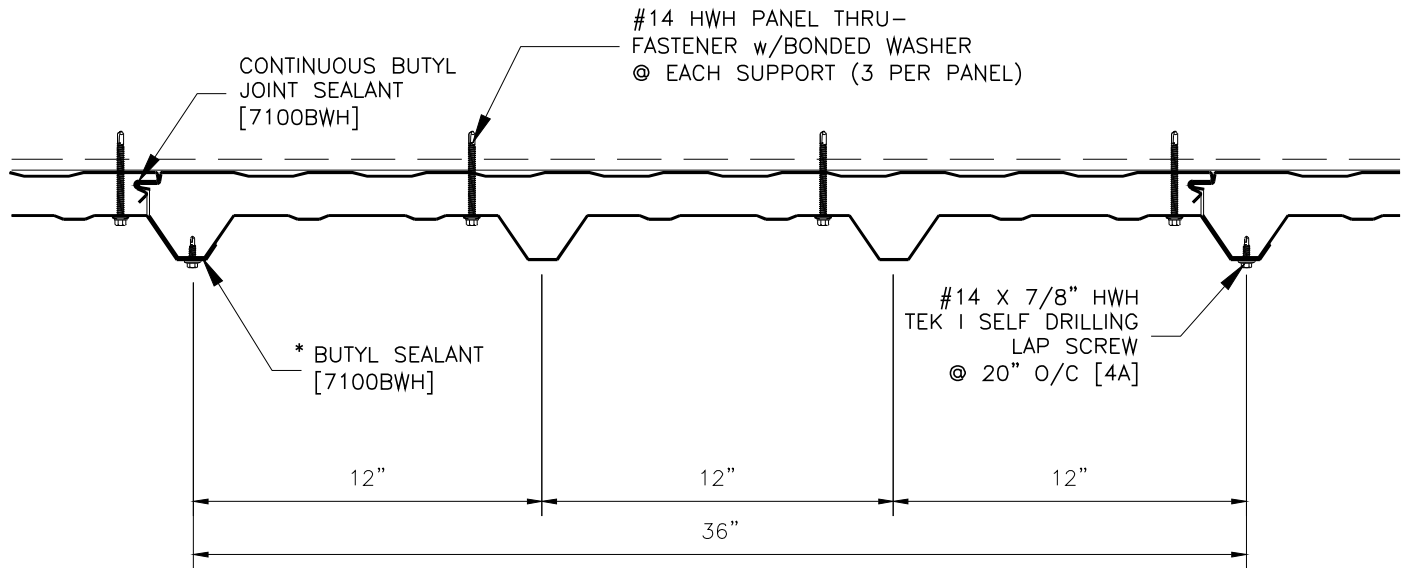

**METHOD OF ATTACHING LS IMP WALL PANELS**

\* APPLIES ONLY WHEN AN EXTERIOR VAPOR BARRIER IS REQUIRED

REFER TO SHEET "CI-INFO" FOR ADDITIONAL INFORMATION REGARDING THE APPLICATION OF SEALANTS, FASTENERS, AND CLOSURE MATERIALS.  
CONSULT METL-SPAN TO DETERMINE ALLOWABLE LOAD AND SPACING OF ATTACHMENT FASTENERS.

LS IMP  
FASTENING PATTERNS

APPLICATION:  
COMMERCIAL & INDUSTRIAL

LS1.5-FSTN-1  
DATE: JAN. 12, 2017