


END CONDITION

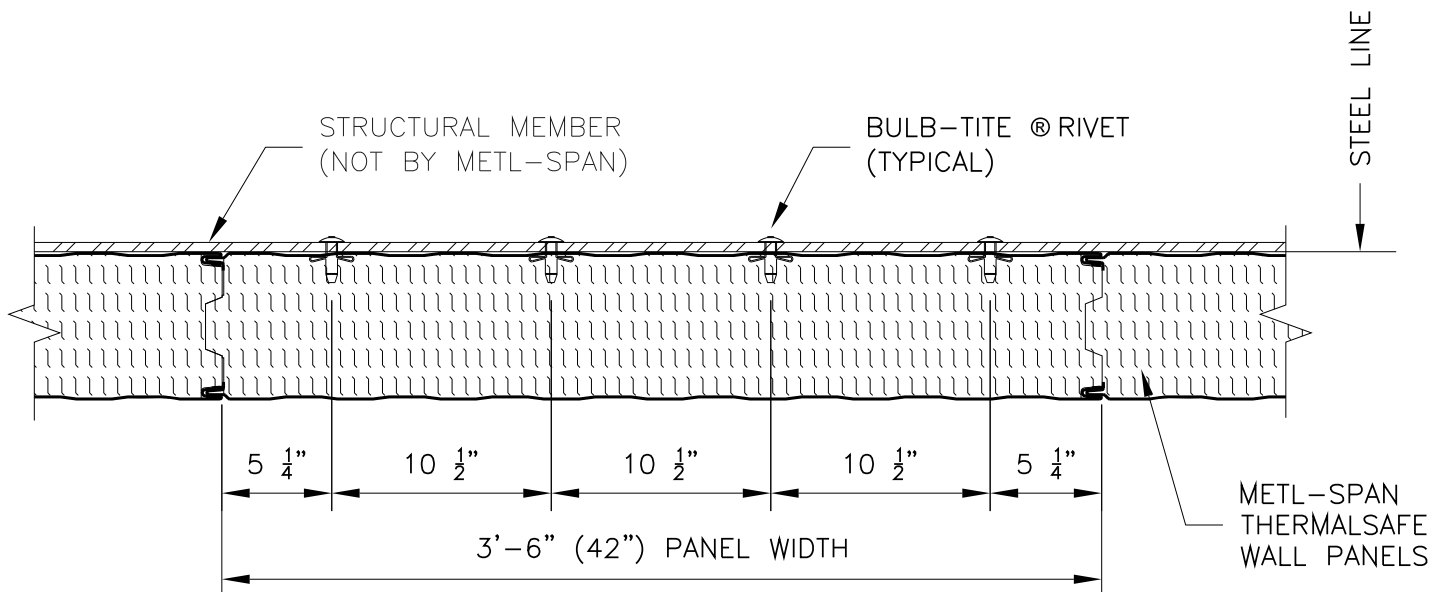

INTERMEDIATE CONDITION

VERTICAL PANEL – FASTENER PATTERNS TSFP3

NOTE: FASTENER PATTERN TO BE DETERMINED PER SPECIFIC PROJECT DESIGN REQUIREMENTS.