


FASTENER PATTERN 1

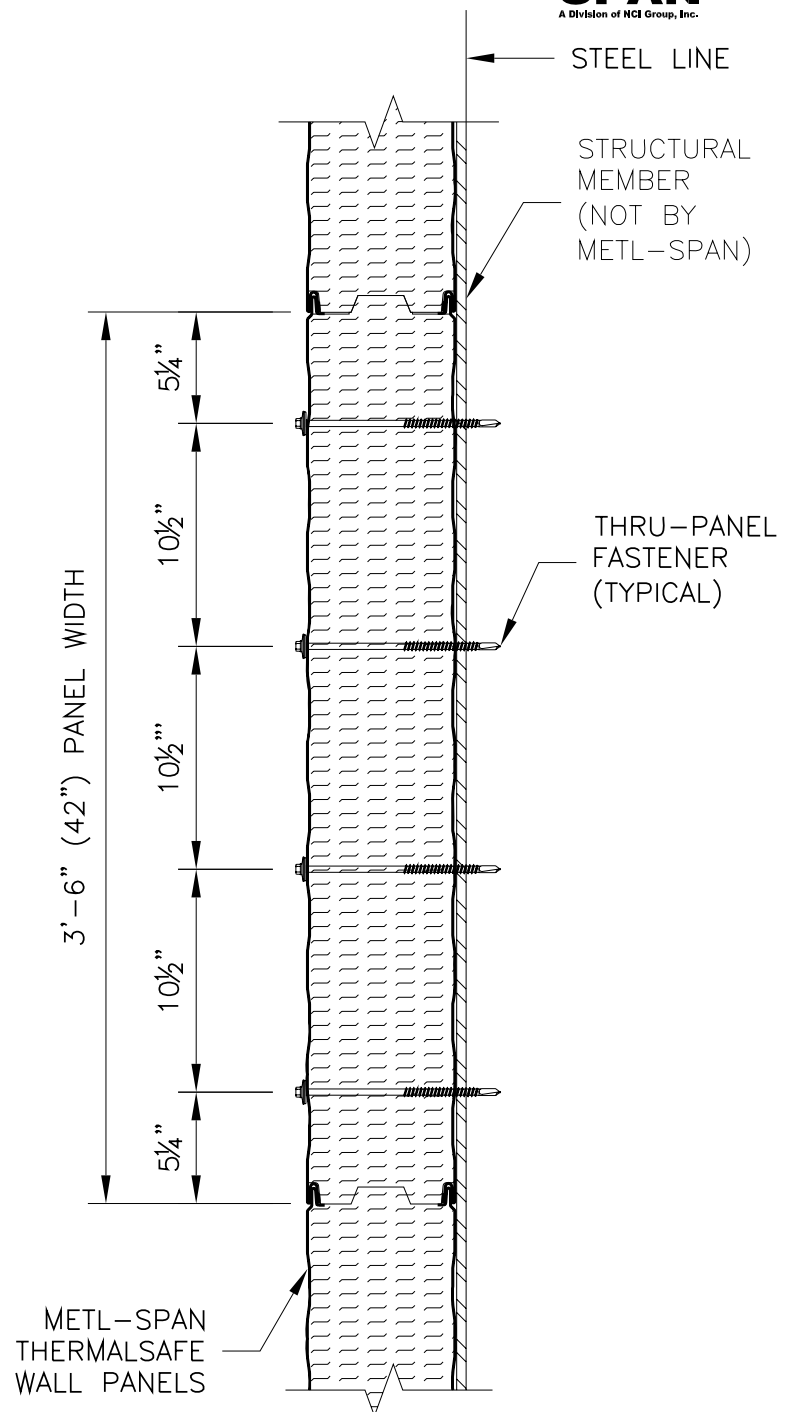

FASTENER PATTERN 2

HORIZONTAL PANEL – THRU PANEL FASTENER PATTERNS
(@ INTERMEDIATE SUPPORT STRUCTURALS)

NOTE: FASTENER PATTERN TO BE DETERMINED PER SPECIFIC PROJECT DESIGN REQUIREMENTS.