


END CONDITION

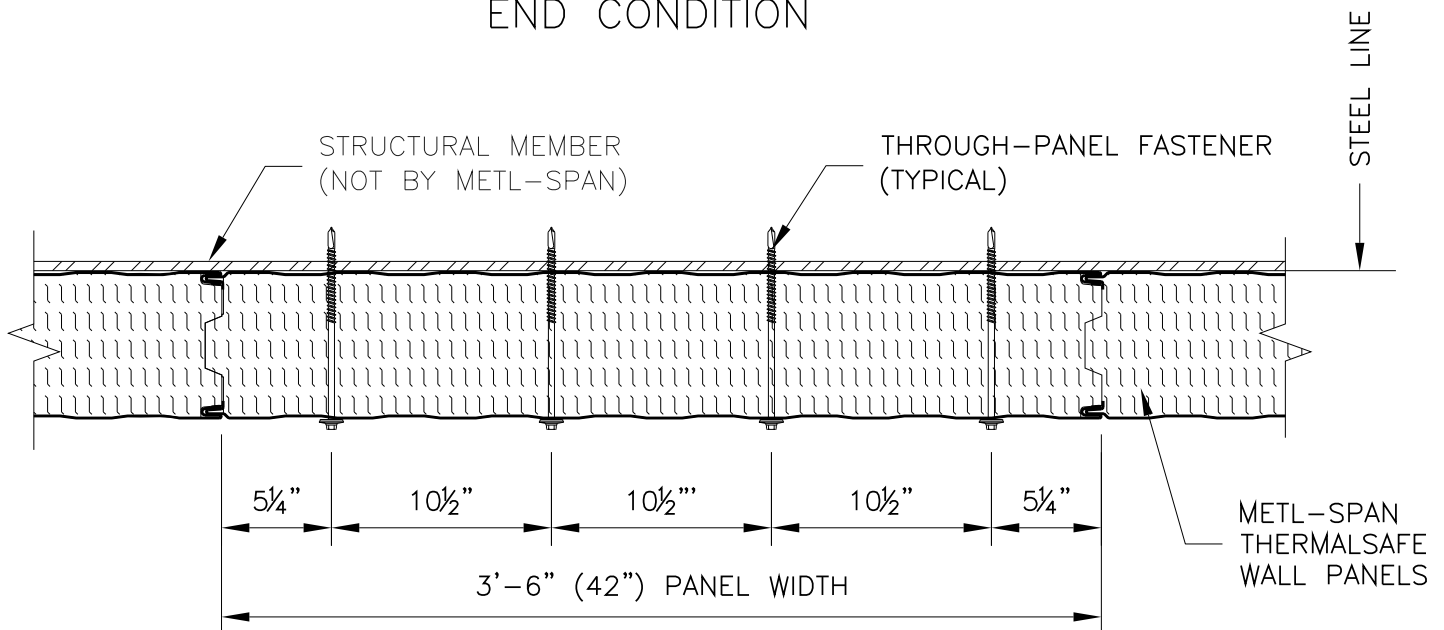

INTERMEDIATE CONDITION

VERTICAL PANEL – THROUGH PANEL FASTENER PATTERNS
TSFP2

NOTE: FASTENER PATTERN TO BE DETERMINED PER SPECIFIC PROJECT DESIGN REQUIREMENTS.

COMMERCIAL AND
INDUSTRIAL

FASTENER PATTERNS TSFP2 FOR
VERTICAL THERMALS SAFE PANEL

TSW03011
DATE: 03-11-2016