

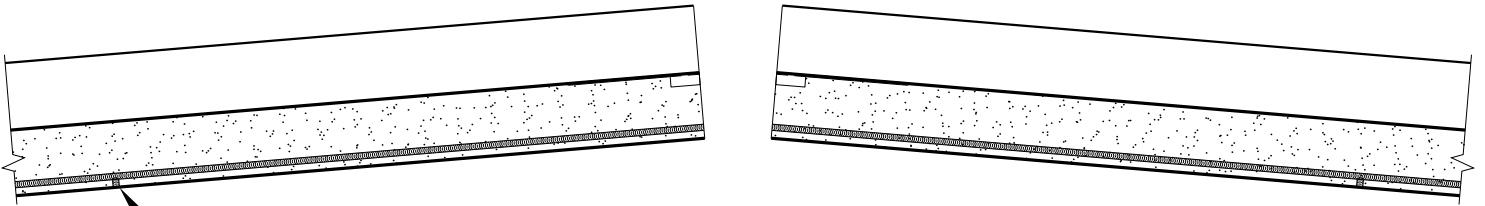


- ⑤ 1/4" HWH FASTENERS
- ⑤ OUTSIDE RIDGE TRIM
- ⑤ BUTYL TAPE SEALANT
- ④ 1/4" HWH FASTENERS
- ④ RIDGE CLOSURE
- ③ BUTYL TAPE SEALANT
- ③ BUTYL TAPE SEALANT

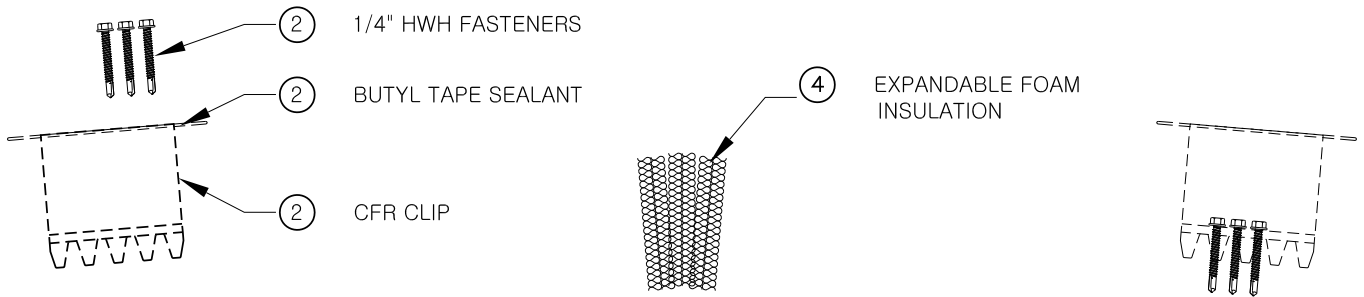

- ② SET PANELS AND CLIPS
- ① SET IN CONTINUOUS BUTYL SEALANT W/MARRIAGE BEADS TO PANEL JOINT

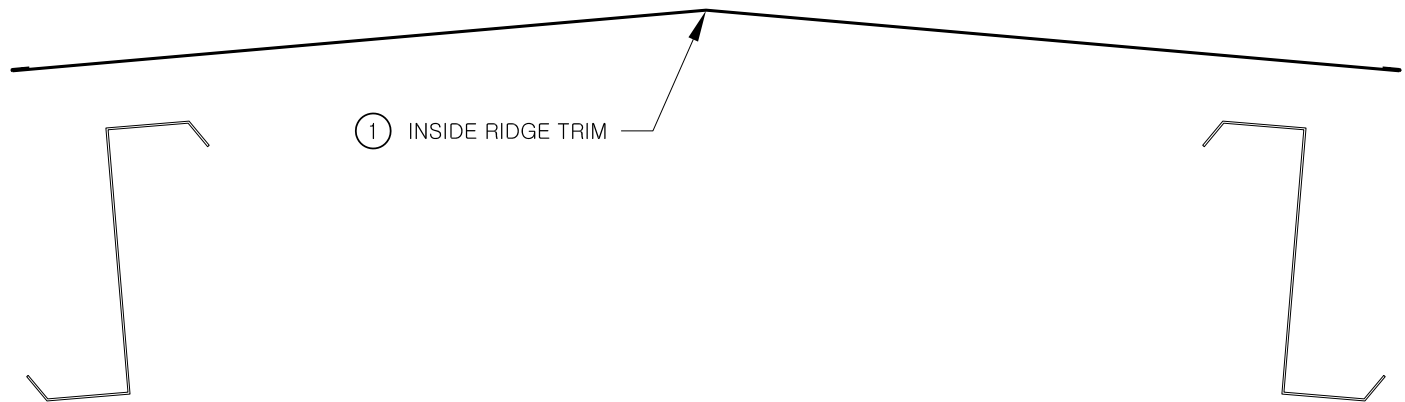

* NUMBERS REFER TO SEQUENCE OF INSTALLATION