



SINGLE ROOF PANEL LAYOUT WITH NO ENDLAPS

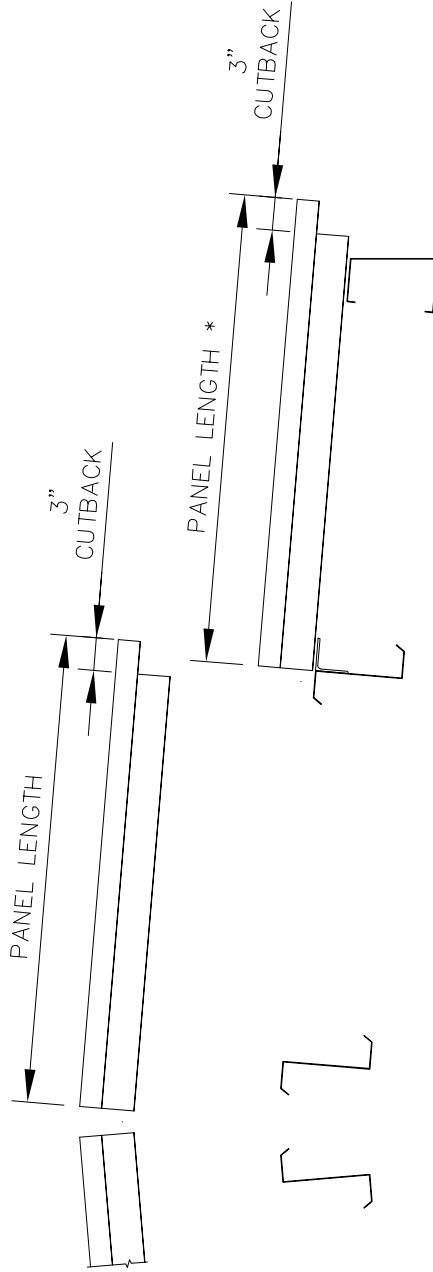

TWO PANEL LAYOUT WITH ENDLAPS

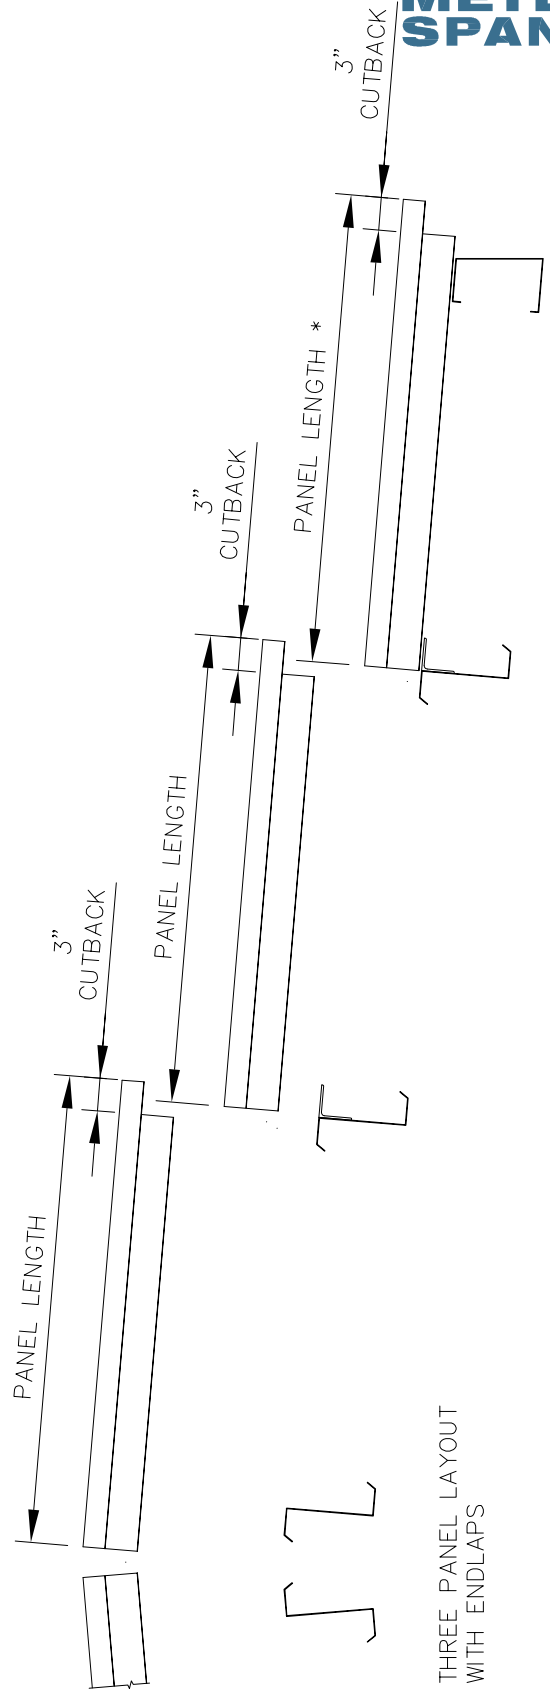

THREE PANEL LAYOUT WITH ENDLAPS

(*) ADD WALL PANEL THICKNESS TO PANEL LENGTH