



**METL  
SPAN®**  
INSULATED METAL PANELS

**NOTE:**  
THESE DETAILS ARE FOR INSTALLATION AND SEALING  
OF BW UNIVERSAL SYSTEM PANELS ONLY. FOR  
INSTALLATION AND SEALING REQUIRED FOR CLADDING,  
SEE STANDARD DETAILS FOR SPECIFIC CLADDING.

METAL COPING, WOOD BLOCKING,  
OTHER COPING SUPPORT MEMBERS  
AND FORM OF ATTACHMENTS  
(NOT BY PANEL MANUFACTURER)

EXTEND AIR BARRIER TO PROVIDE  
SHEATHING AND WATER PROTECTION  
(NOT BY PANEL MANUFACTURER)

CONTINUOUS  
NON-CURING BUTYL SEALANT

3" X 3" (FIELD CUT)  
FLASHING TAPE  
THROUGH-FASTENER PATCH

THROUGH-FASTENER  
@ EACH SUPPORT

CORNER TRIM

HORIZONTAL CLADDING  
(BY CLADDING MANUFACTURER)

FASTENER  
(BY CLADDING MANUFACTURER)

FACTORY CAULKED SEALANT


FASTENER INTO  
BWU HORIZONTAL PANEL JOINT CLIP  
TO SUPPORTS

SUBGIRT FASTENER  
FASTENED INTO CENTER OF  
BWU HORIZONTAL PANEL JOINT CLIP  
(OPTIONAL)

BWU HORIZONTAL PANEL JOINT CLIP  
FASTENED @ EACH SUPPORT  
HORIZONTALLY (16" TO 24" O.C.)

1 1/2" SUBGIRT  
AND AIR CAVITY  
(OPTIONAL)

BW UNIVERSAL SYSTEM PANEL

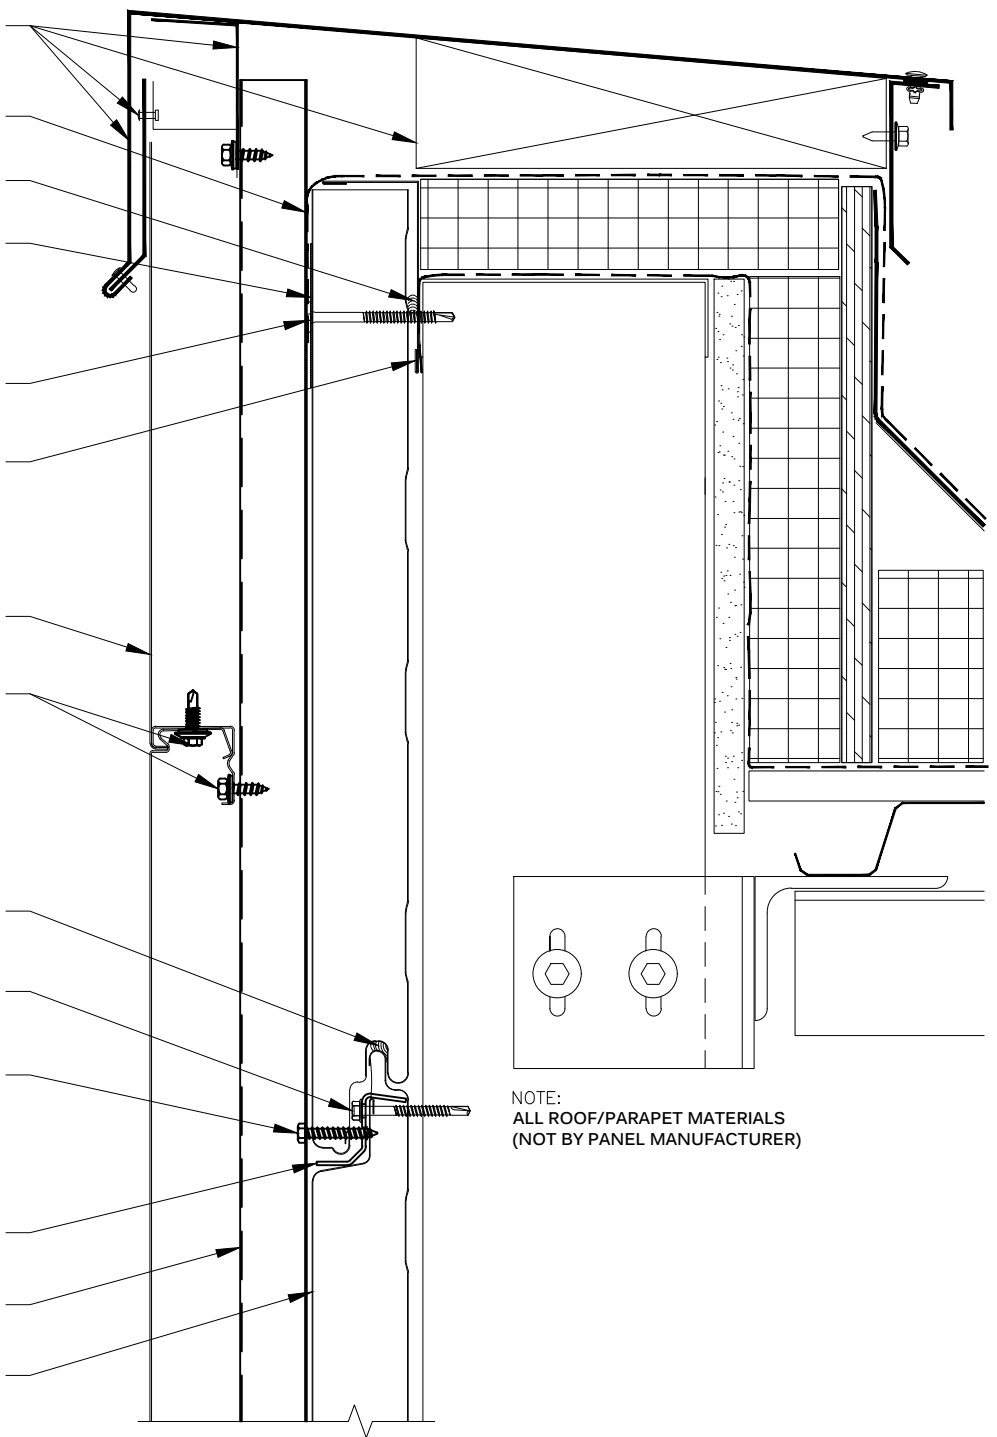

NOTE:  
ALL ROOF/PARAPET MATERIALS  
(NOT BY PANEL MANUFACTURER)

**HORIZONTAL PANEL JOINT CLIP  
PARAPET  
BW UNIVERSAL SYSTEM™**

DRAWING NO: <b>BWU-HPJC-PT-01</b>	
DATE: <b>Feb '20</b>	REV: <b>00</b>