




**METL  
SPAN®**

INSULATED METAL PANELS

**NOTE:**  
THESE DETAILS ARE FOR INSTALLATION AND SEALING  
OF BW UNIVERSAL SYSTEM PANELS ONLY. FOR  
INSTALLATION AND SEALING REQUIRED FOR CLADDING,  
SEE STANDARD DETAILS FOR SPECIFIC CLADDING.

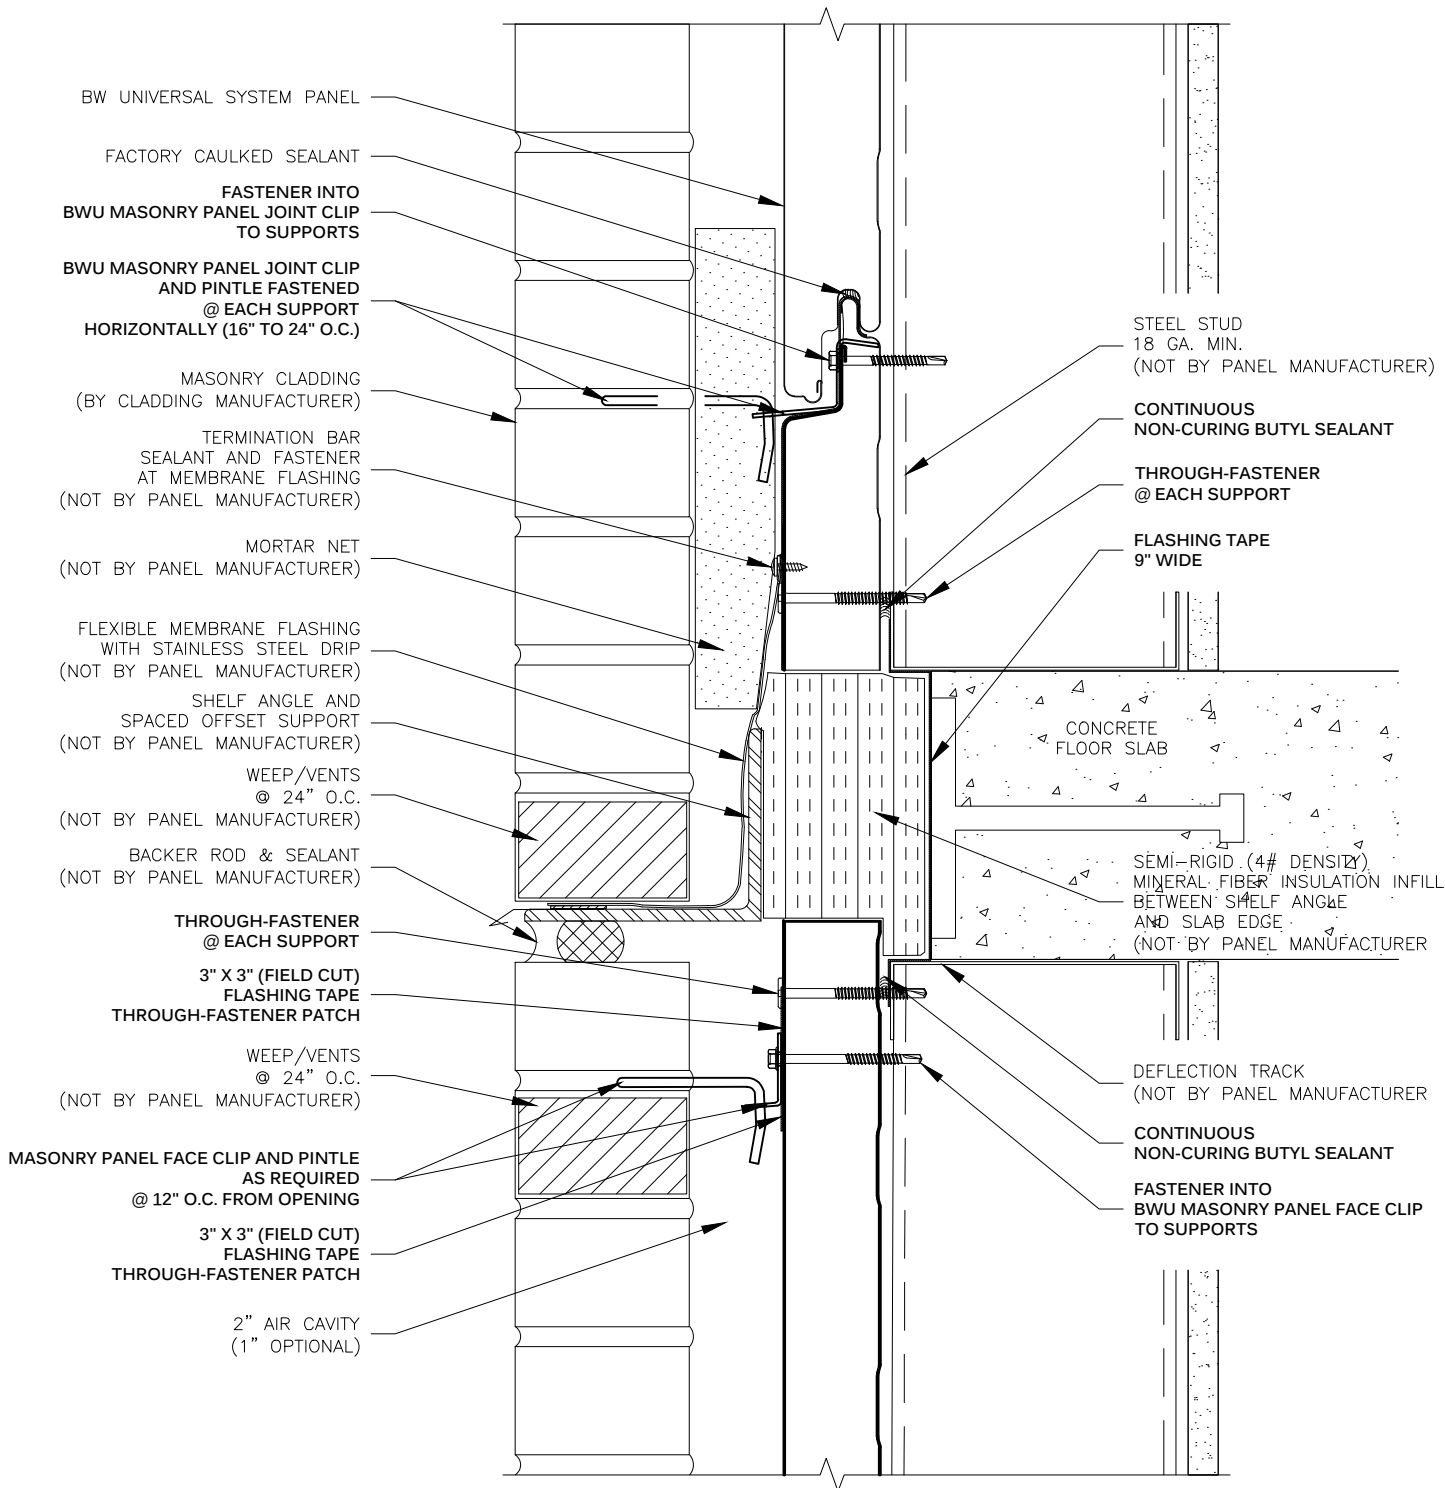

**MASONRY PANEL JOINT CLIP  
DEFLECTION  
BW UNIVERSAL SYSTEM™**

DRAWING NO:  
**BWU-MAS-DF-01**

DATE: Feb '20 REV: 00