




**METL SPAN®**

INSULATED METAL PANELS

**NOTE:**  
THESE DETAILS ARE FOR INSTALLATION AND SEALING OF BW UNIVERSAL SYSTEM PANELS ONLY. FOR INSTALLATION AND SEALING REQUIRED FOR CLADDING, SEE STANDARD DETAILS FOR SPECIFIC CLADDING.

APPLY CONTINUOUS NON-CURING BUTYL SEALANT W/MARRIAGE BEAD TO PANEL JOINT SEALANT

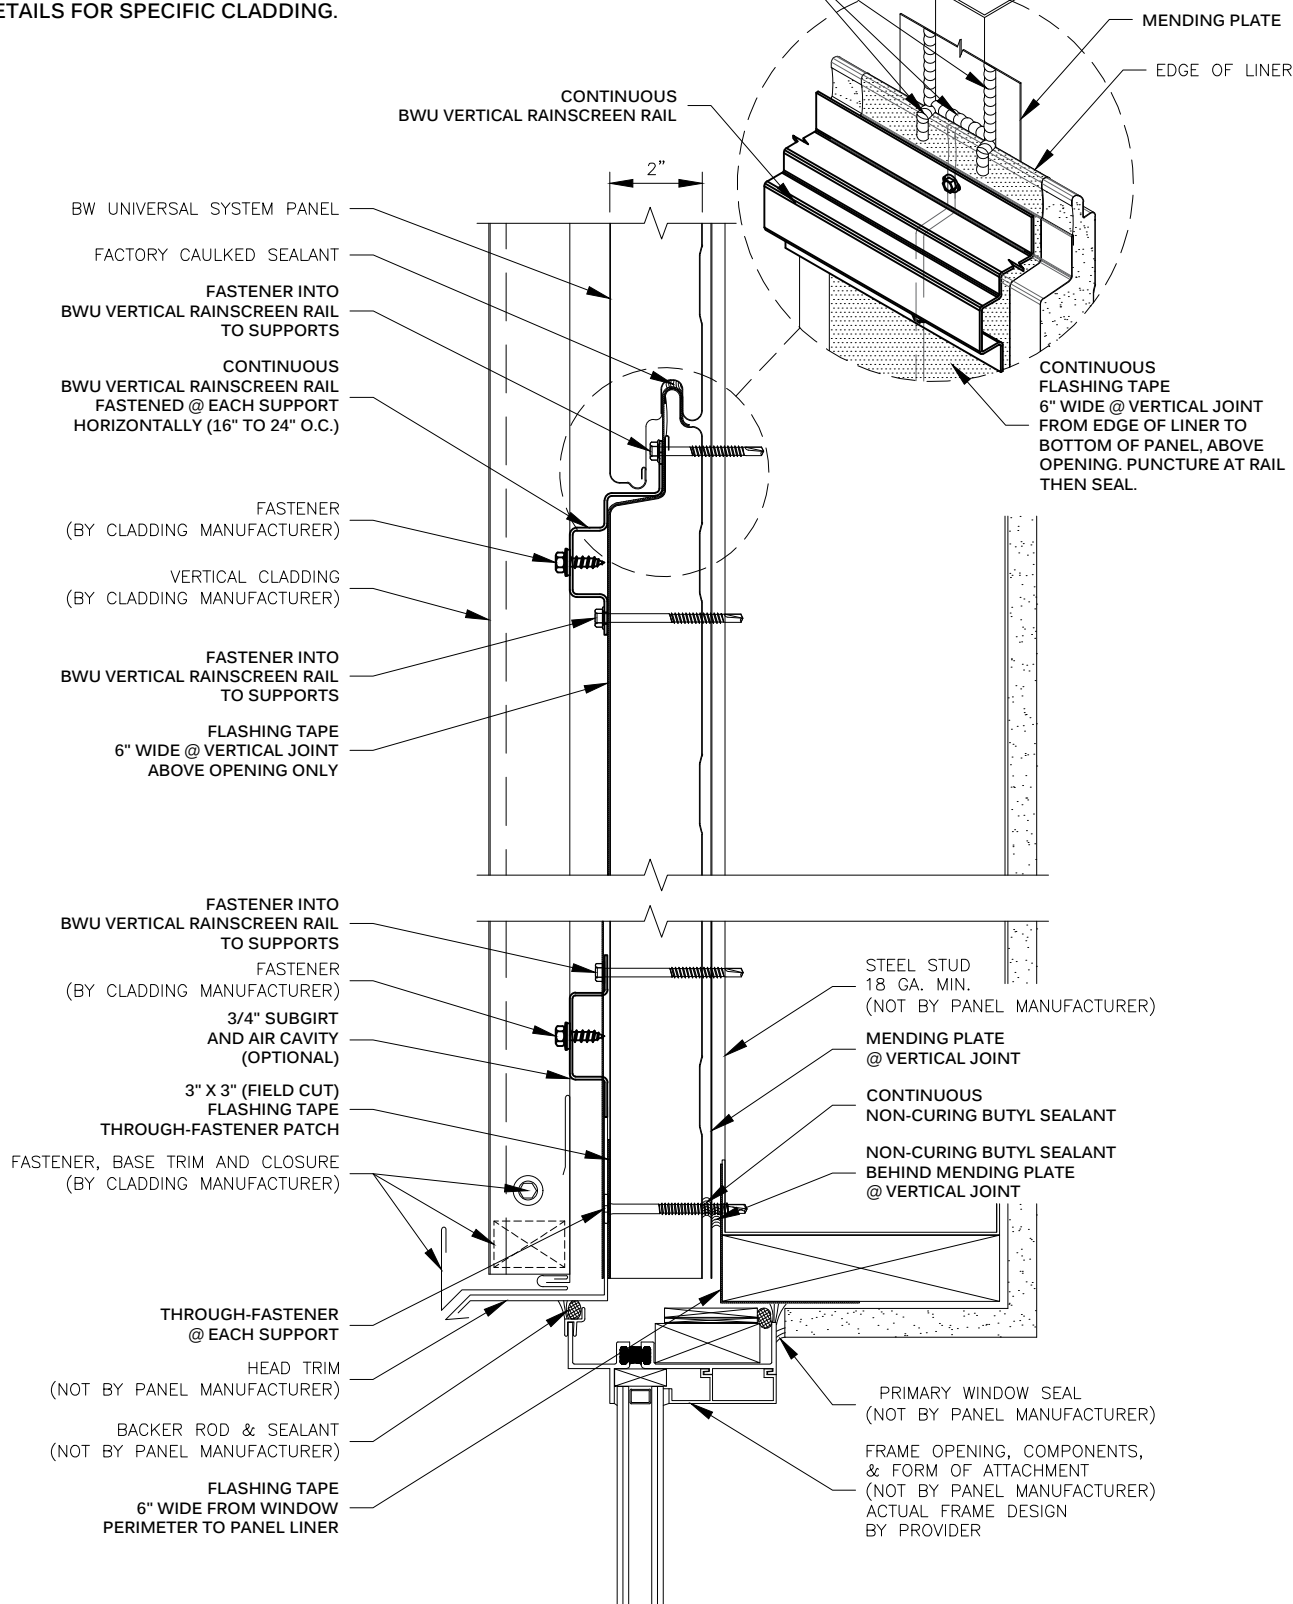

**VERTICAL RAINSCREEN RAIL  
HEADER @ VERTICAL JOINT  
BW UNIVERSAL SYSTEM™**

DRAWING NO:  
**BWU-VRAIL-HD-01**

DATE:  
**Feb '20**

REV:  
**00**