




**METL SPAN®**  
INSULATED METAL PANELS

**NOTE:**  
THESE DETAILS ARE FOR INSTALLATION AND SEALING  
OF BW UNIVERSAL SYSTEM PANELS ONLY. FOR  
INSTALLATION AND SEALING REQUIRED FOR CLADDING,  
SEE STANDARD DETAILS FOR SPECIFIC CLADDING.

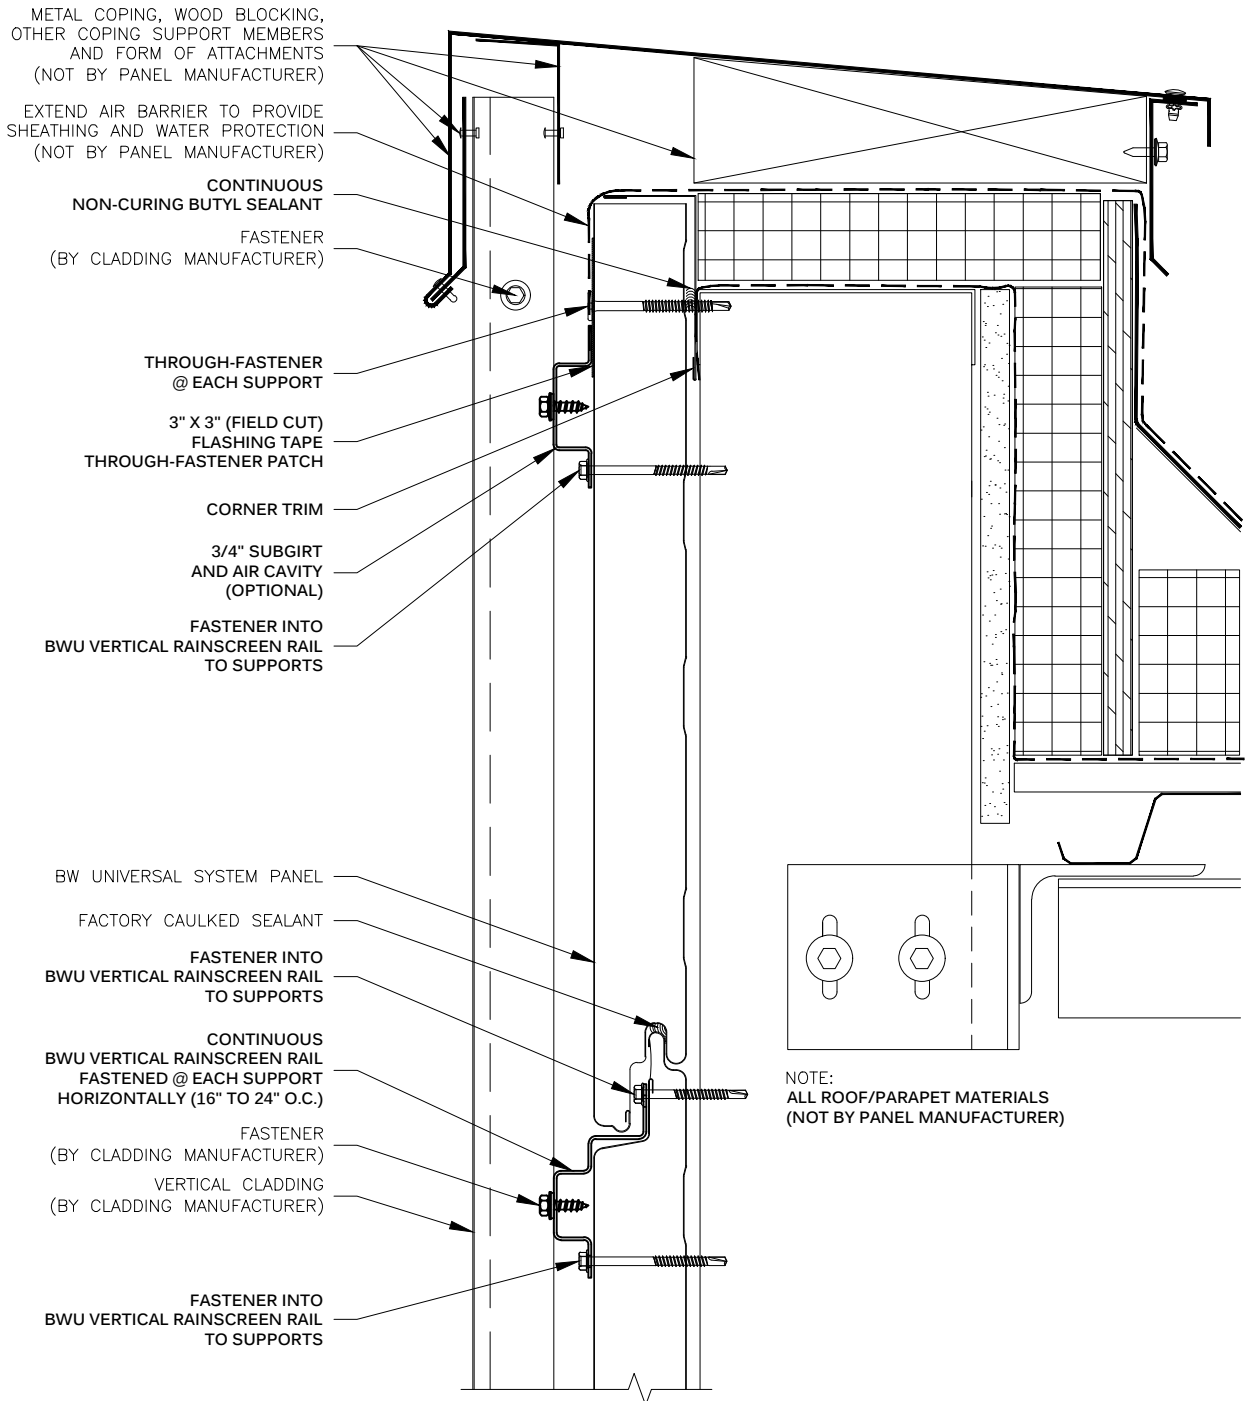

**VERTICAL RAINSCREEN RAIL  
PARAPET  
BW UNIVERSAL SYSTEM™**

DRAWING NO:  
**BWU-VRAIL-PT-01**

DATE: Feb '20

REV: 00