



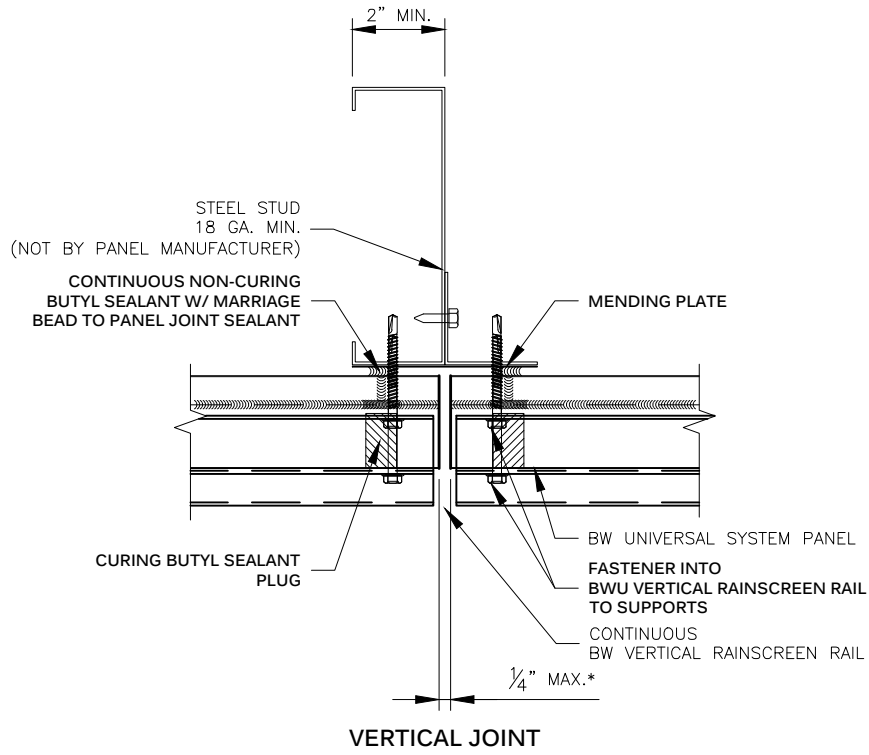

METL SPAN
INSULATED METAL PANELS

NOTE:
THESE DETAILS ARE FOR INSTALLATION AND SEALING
OF BW UNIVERSAL SYSTEM PANELS ONLY. FOR
INSTALLATION AND SEALING REQUIRED FOR CLADDING,
SEE STANDARD DETAILS FOR SPECIFIC CLADDING.

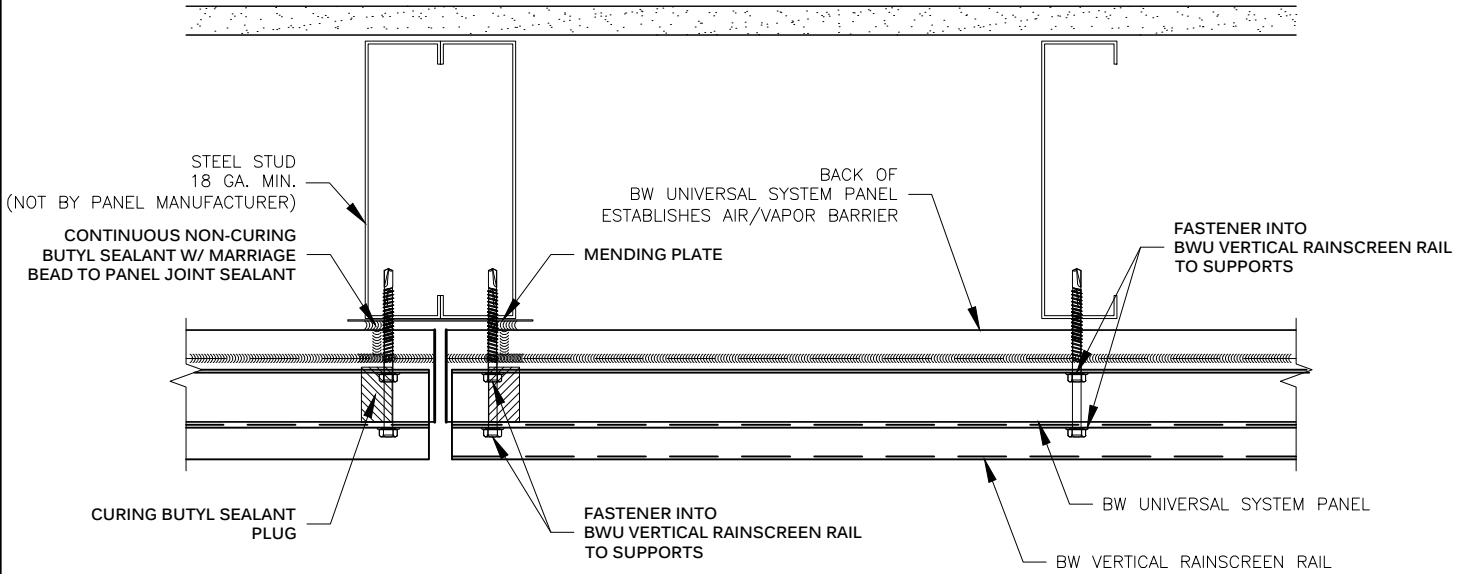

**VERTICAL RAINSCREEN RAIL
VERTICAL JOINT
BW UNIVERSAL SYSTEM™**

DRAWING NO: BWU-VRAIL-VJ-01	
DATE: Feb '20	REV: 00