




METL SPAN®
INSULATED METAL PANELS

NOTE:
THESE DETAILS ARE FOR INSTALLATION AND SEALING OF BW UNIVERSAL SYSTEM PANELS ONLY. FOR INSTALLATION AND SEALING REQUIRED FOR CLADDING, SEE STANDARD DETAILS FOR SPECIFIC CLADDING.

APPLY CONTINUOUS NON-CURING BUTYL SEALANT W/MARRIAGE BEAD TO PANEL JOINT SEALANT

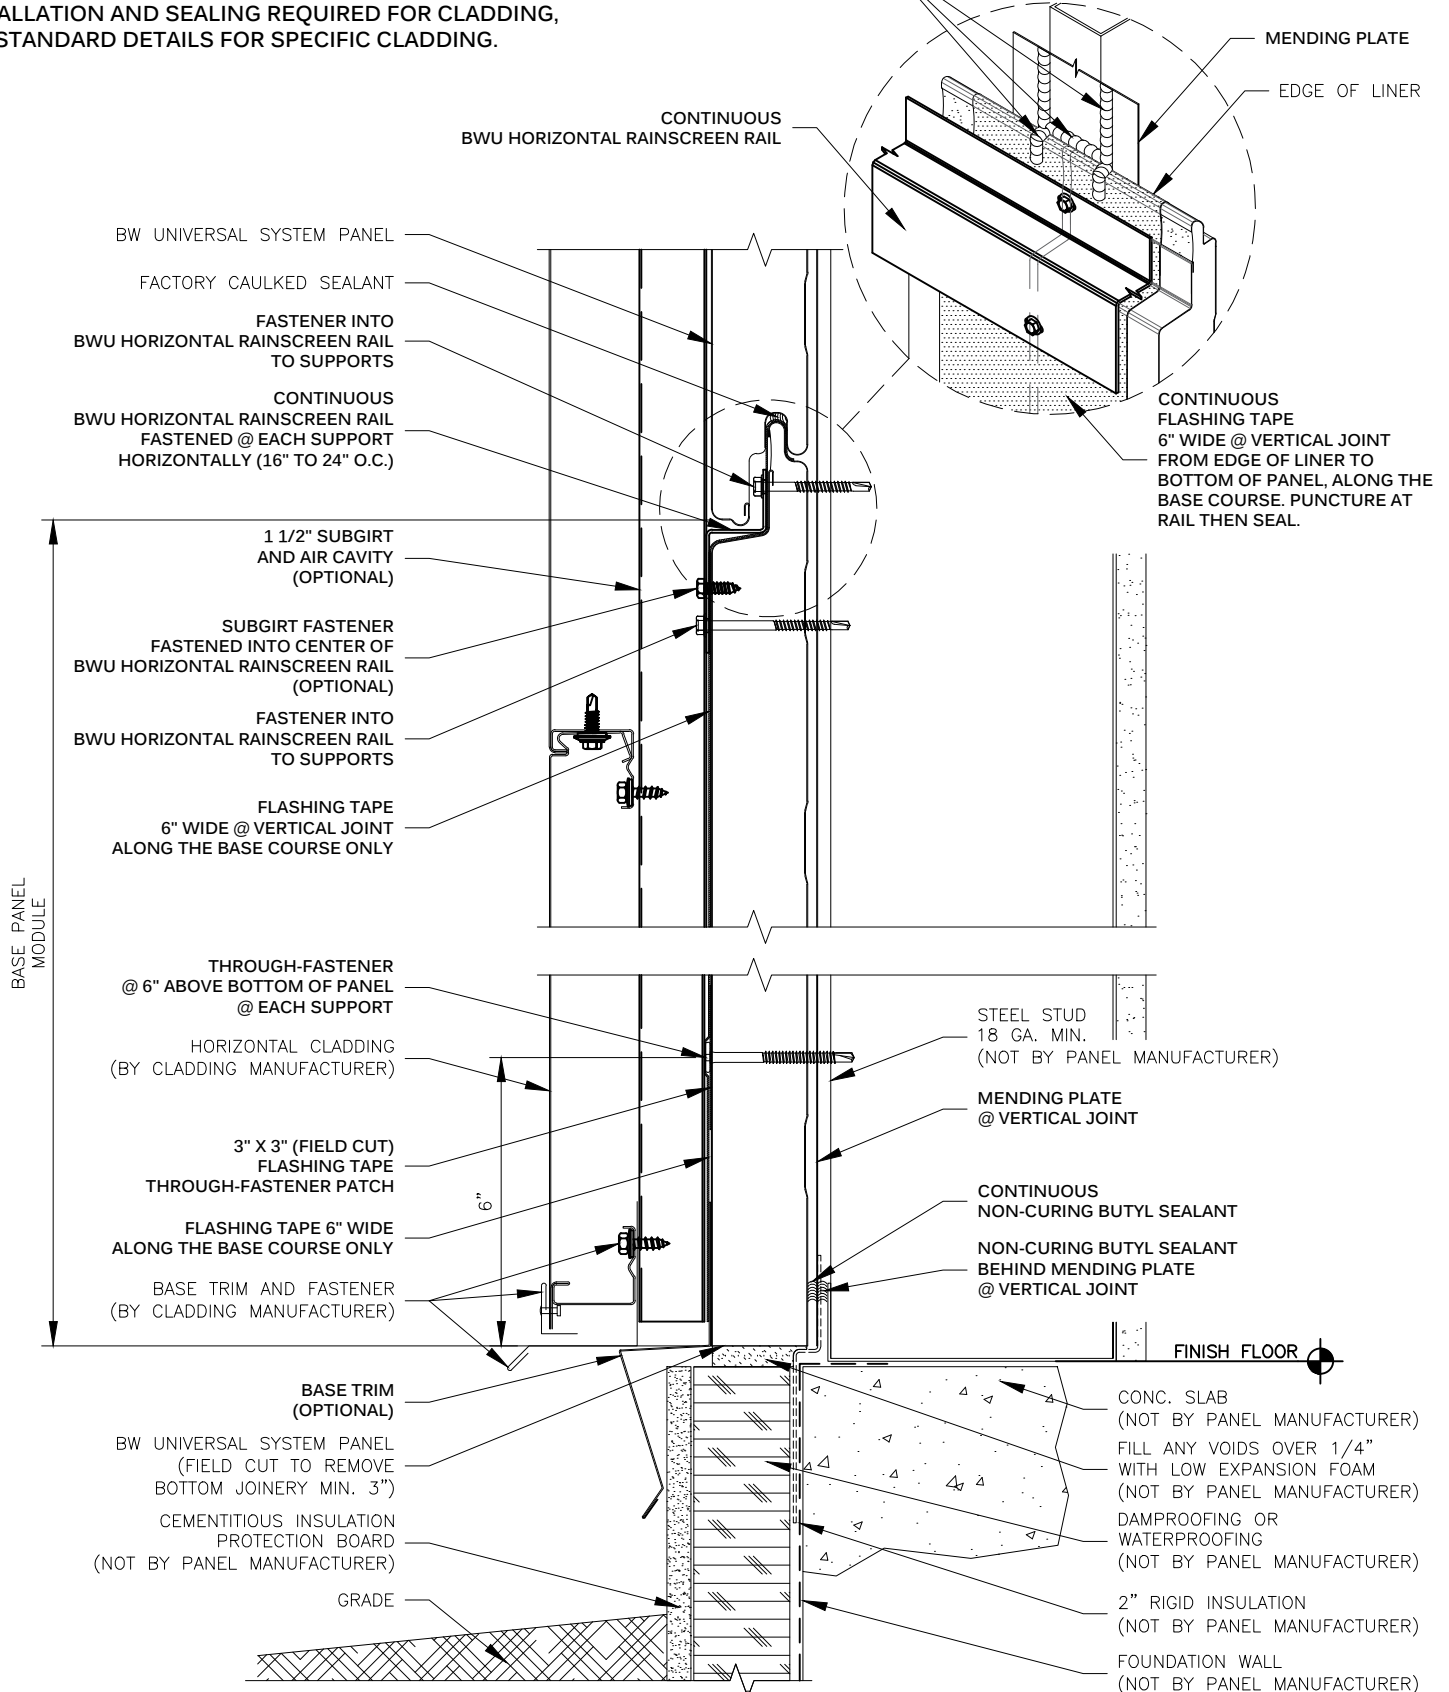

**HORIZONTAL RAINSCREEN RAIL
BASE AT FOUNDATION @ VERTICAL JOINT
BW UNIVERSAL SYSTEM™**

DRAWING NO:
BWU-HRAIL-BE-01A

DATE: Feb '20 REV: 00