




**METL SPAN**<sup>®</sup>  
INSULATED METAL PANELS

**NOTE:**  
THESE DETAILS ARE FOR INSTALLATION AND SEALING OF BW UNIVERSAL SYSTEM PANELS ONLY. FOR INSTALLATION AND SEALING REQUIRED FOR CLADDING, SEE STANDARD DETAILS FOR SPECIFIC CLADDING.

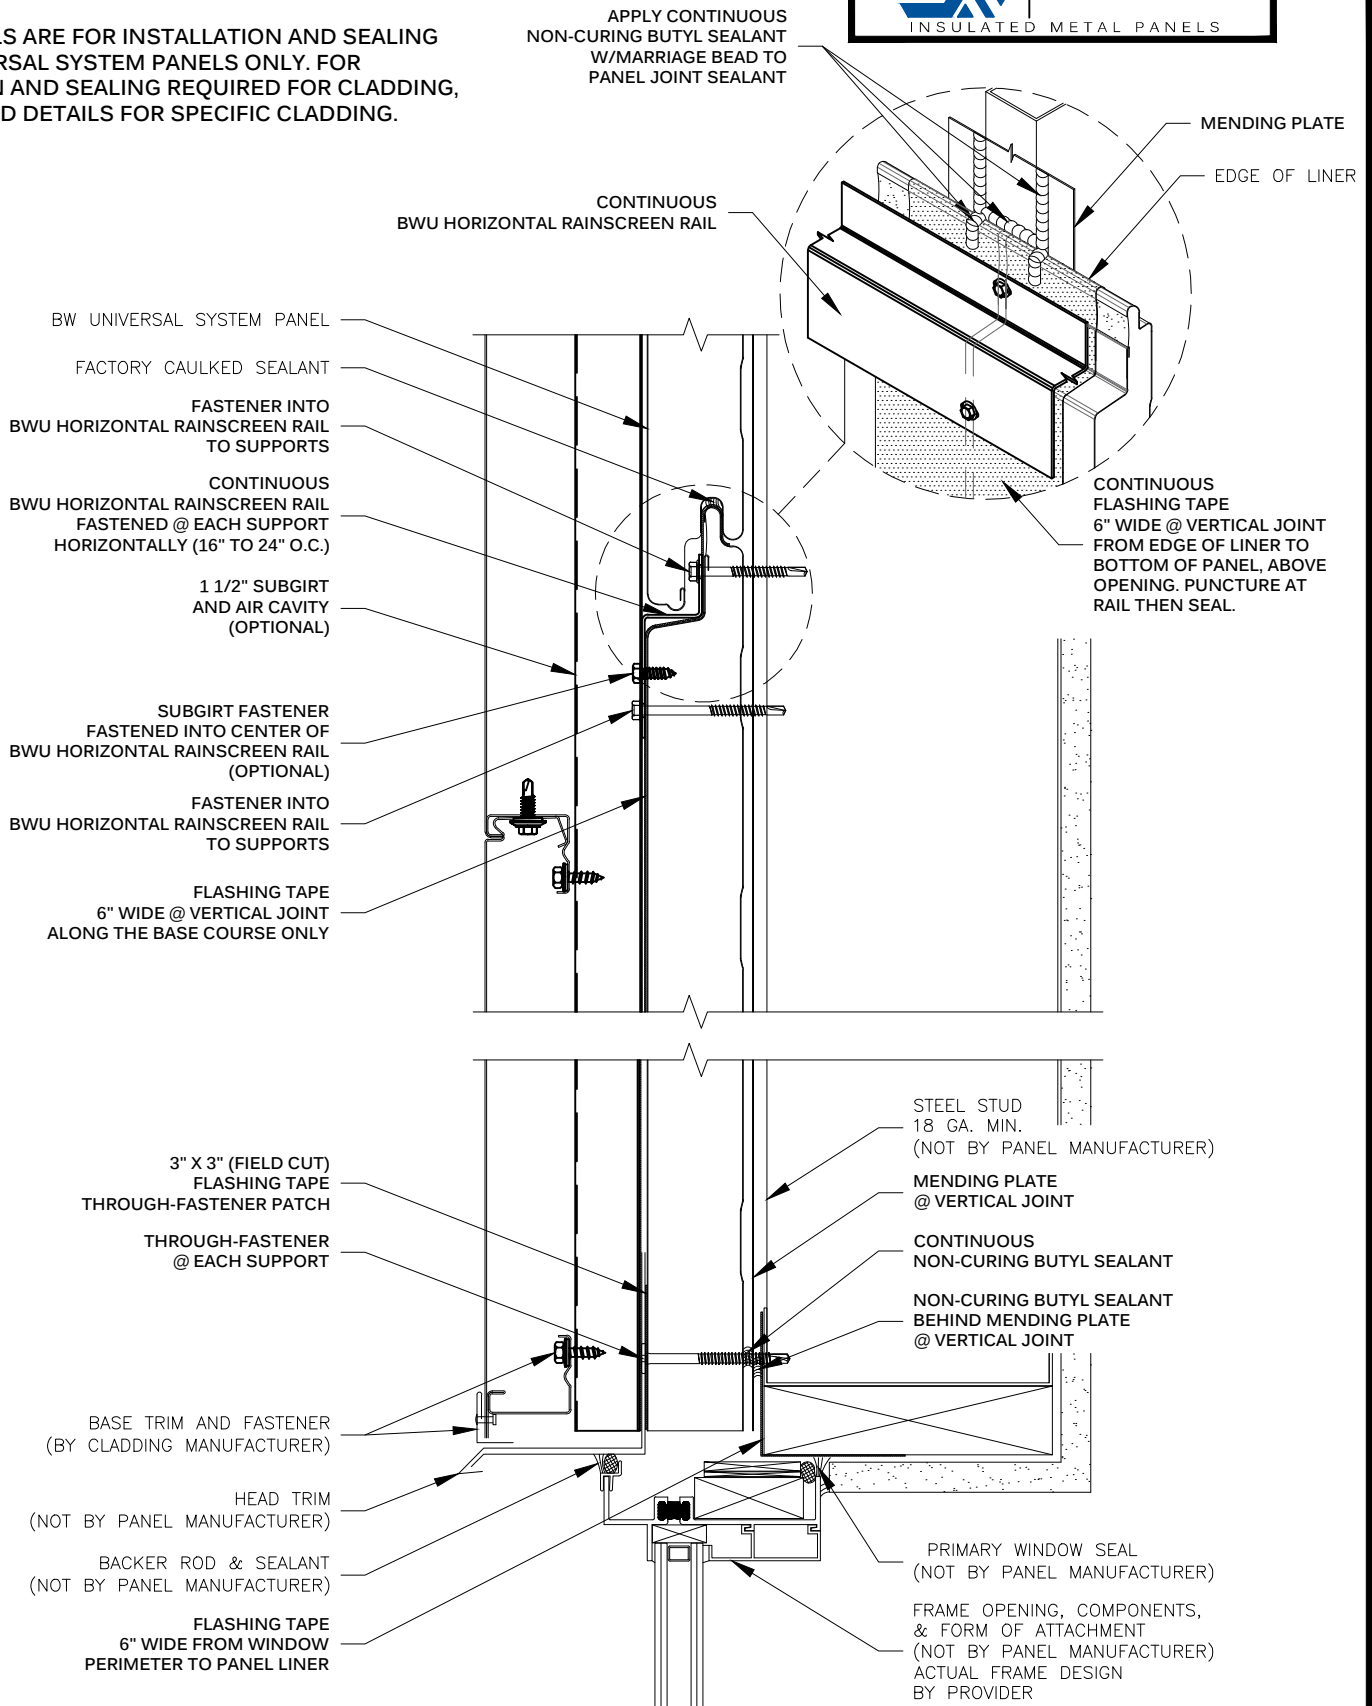

**HORIZONTAL RAINSCREEN RAIL  
HEADER @ VERTICAL JOINT  
BW UNIVERSAL SYSTEM™**

DRAWING NO:  
**BWU-HRAIL-HD-01**

DATE: Feb '20 REV: 00