




**METL SPAN®**  
INSULATED METAL PANELS

**NOTE:**  
THESE DETAILS ARE FOR INSTALLATION AND SEALING OF BW UNIVERSAL SYSTEM PANELS ONLY. FOR INSTALLATION AND SEALING REQUIRED FOR CLADDING, SEE STANDARD DETAILS FOR SPECIFIC CLADDING.

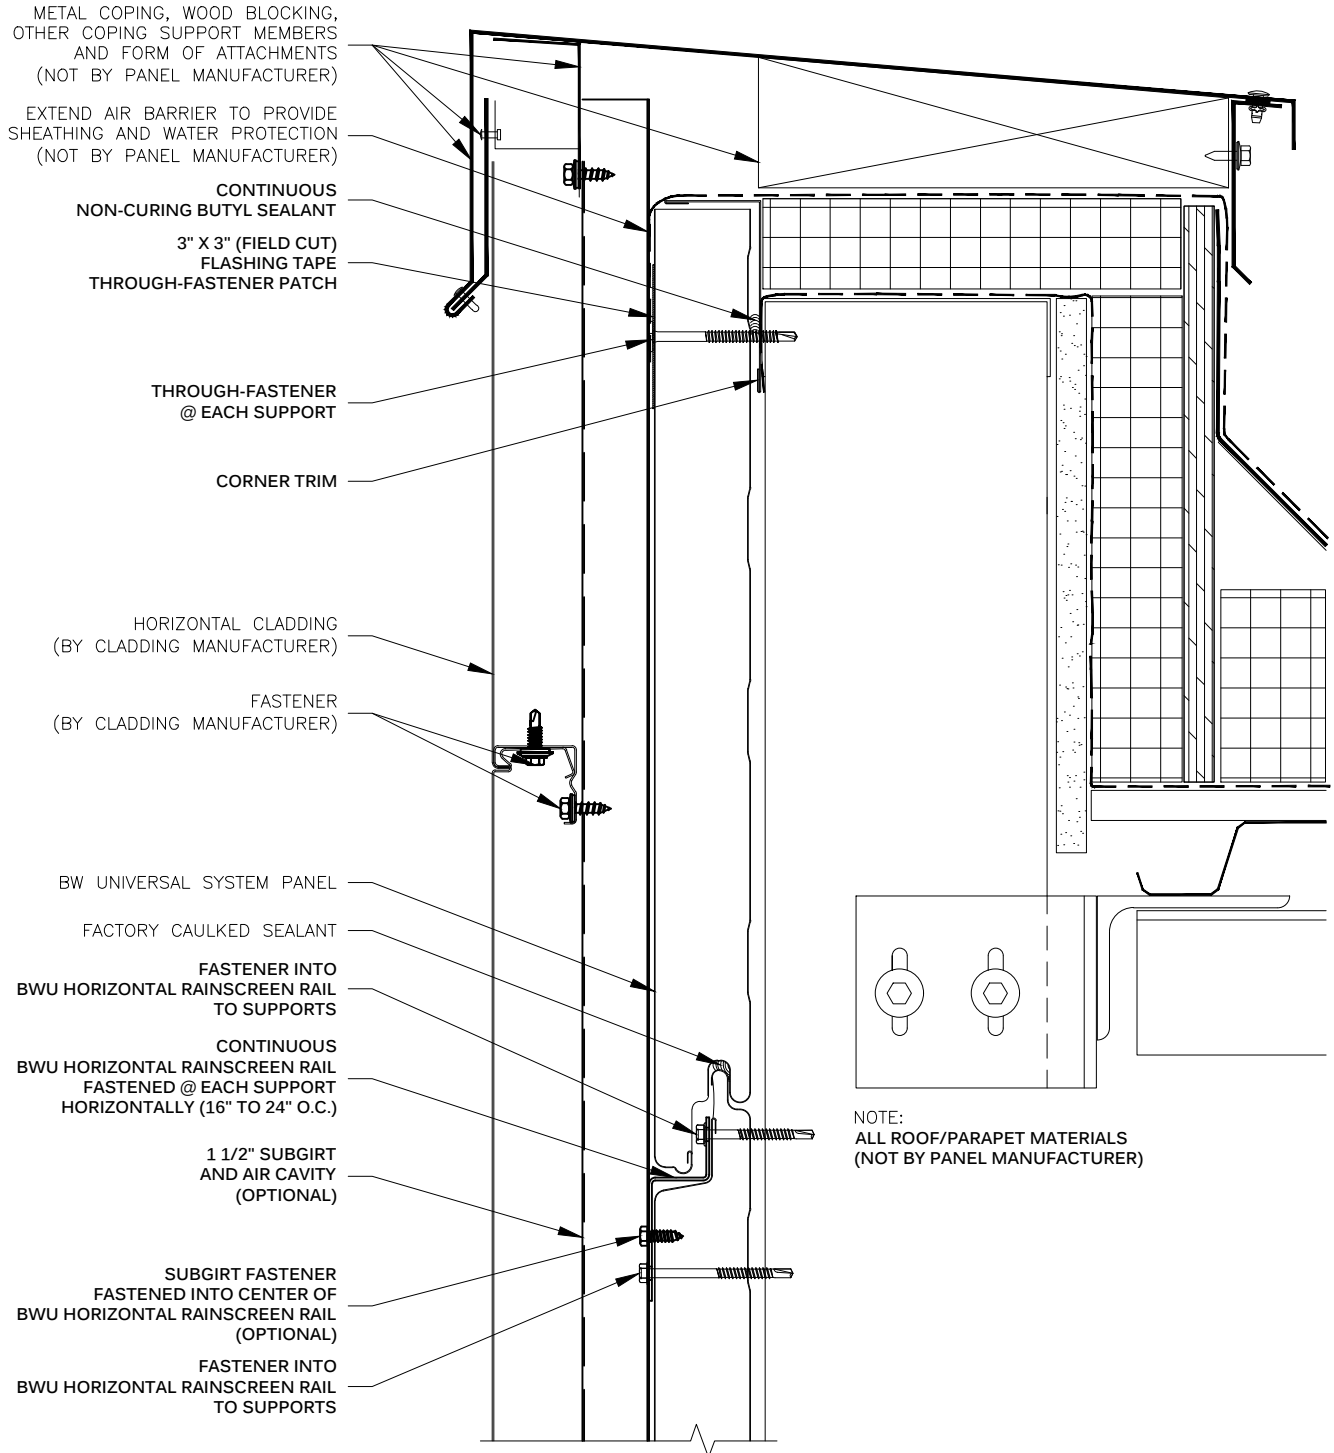

**HORIZONTAL RAINDSCREEN RAIL  
PARAPET  
BW UNIVERSAL SYSTEM™**

DRAWING NO: <b>BWU-HRAIL-PT-01</b>	
DATE: <b>Feb '20</b>	REV: <b>00</b>