




METL SPAN®

INSULATED METAL PANELS

NOTE:
THESE DETAILS ARE FOR INSTALLATION AND SEALING OF BW UNIVERSAL SYSTEM PANELS ONLY. FOR INSTALLATION AND SEALING REQUIRED FOR CLADDING, SEE STANDARD DETAILS FOR SPECIFIC CLADDING.

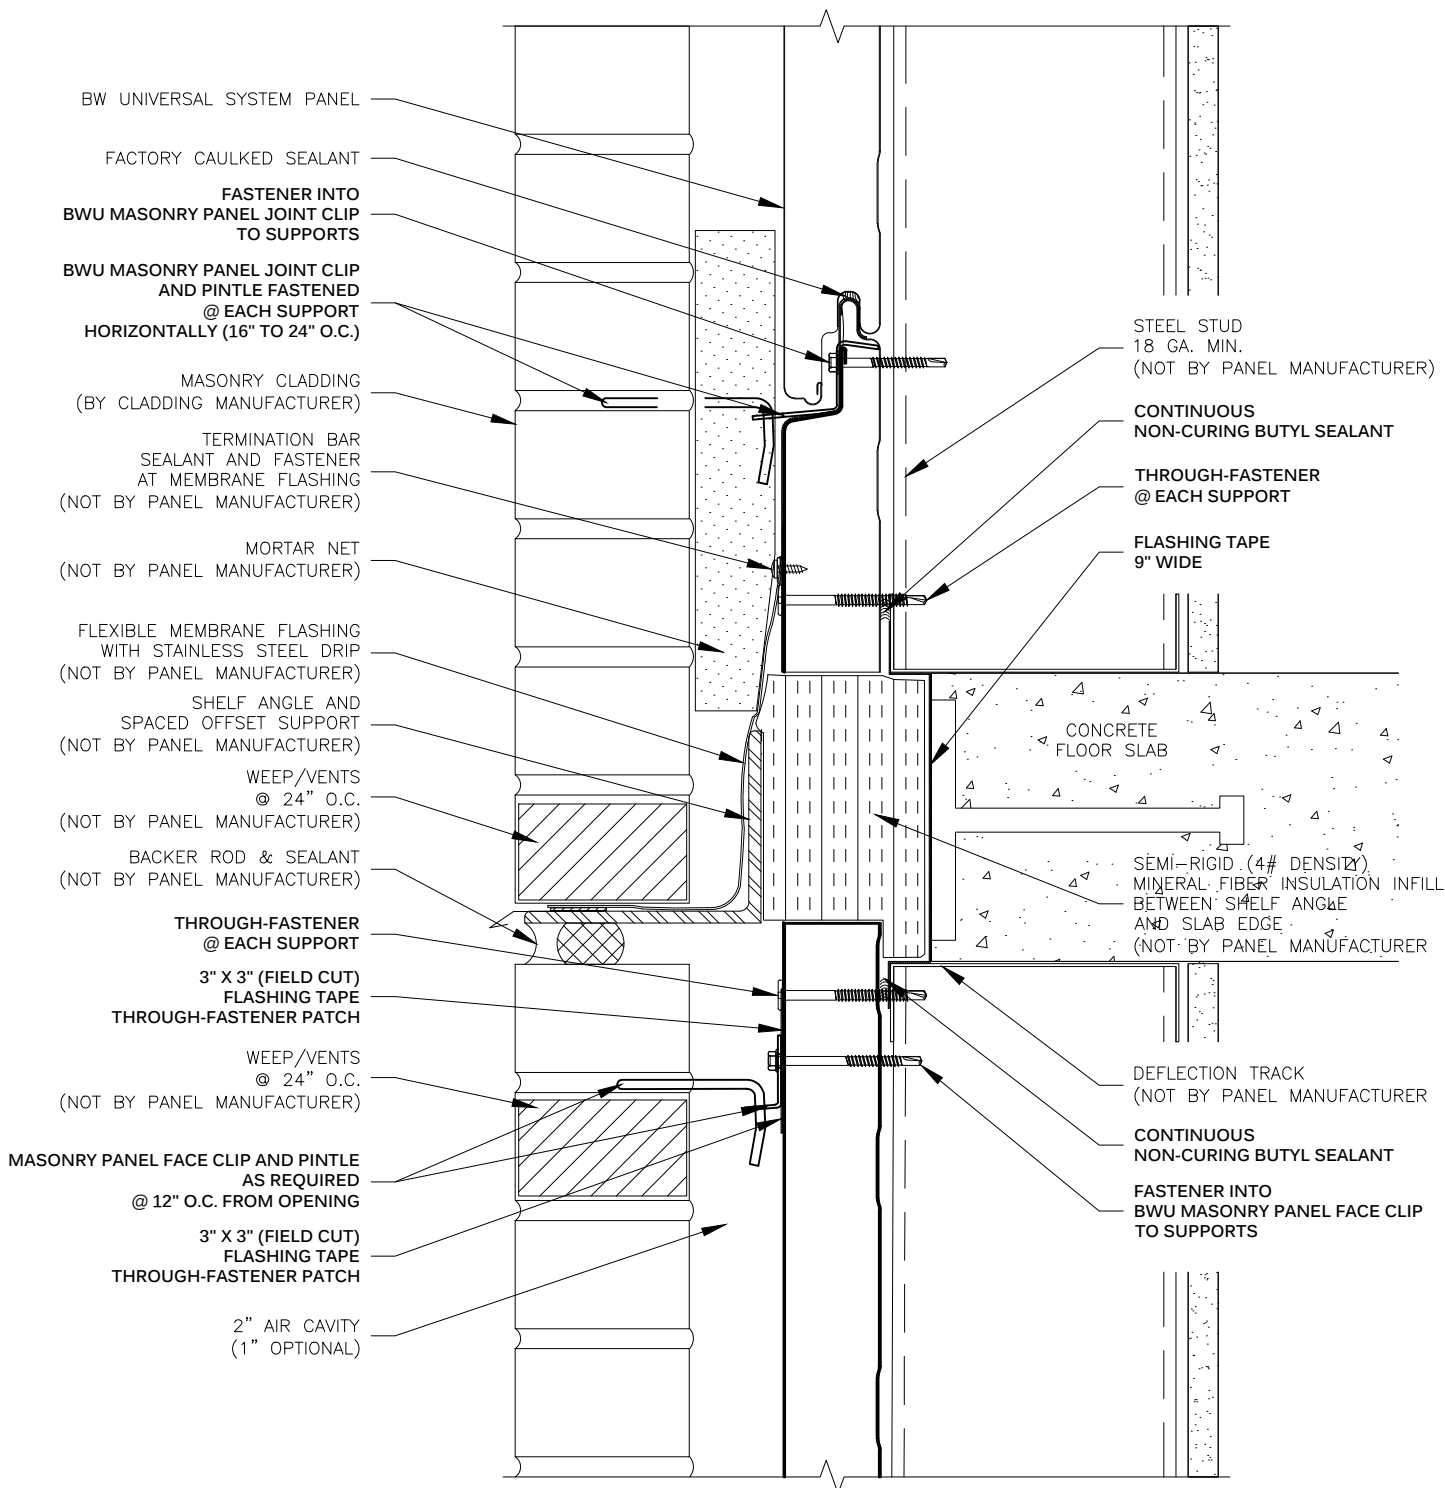

**MASONRY PANEL JOINT CLIP
DEFLECTION
BW UNIVERSAL SYSTEM™**

DRAWING NO:
BWU-MAS-DF-01

DATE: Feb '20 REV: 00