




**METL SPAN®**  
INSULATED METAL PANELS

**NOTE:**  
THESE DETAILS ARE FOR INSTALLATION AND SEALING OF BW UNIVERSAL SYSTEM PANELS ONLY. FOR INSTALLATION AND SEALING REQUIRED FOR CLADDING, SEE STANDARD DETAILS FOR SPECIFIC CLADDING.

APPLY CONTINUOUS NON-CURING BUTYL SEALANT W/MARRIAGE BEAD TO PANEL JOINT SEALANT

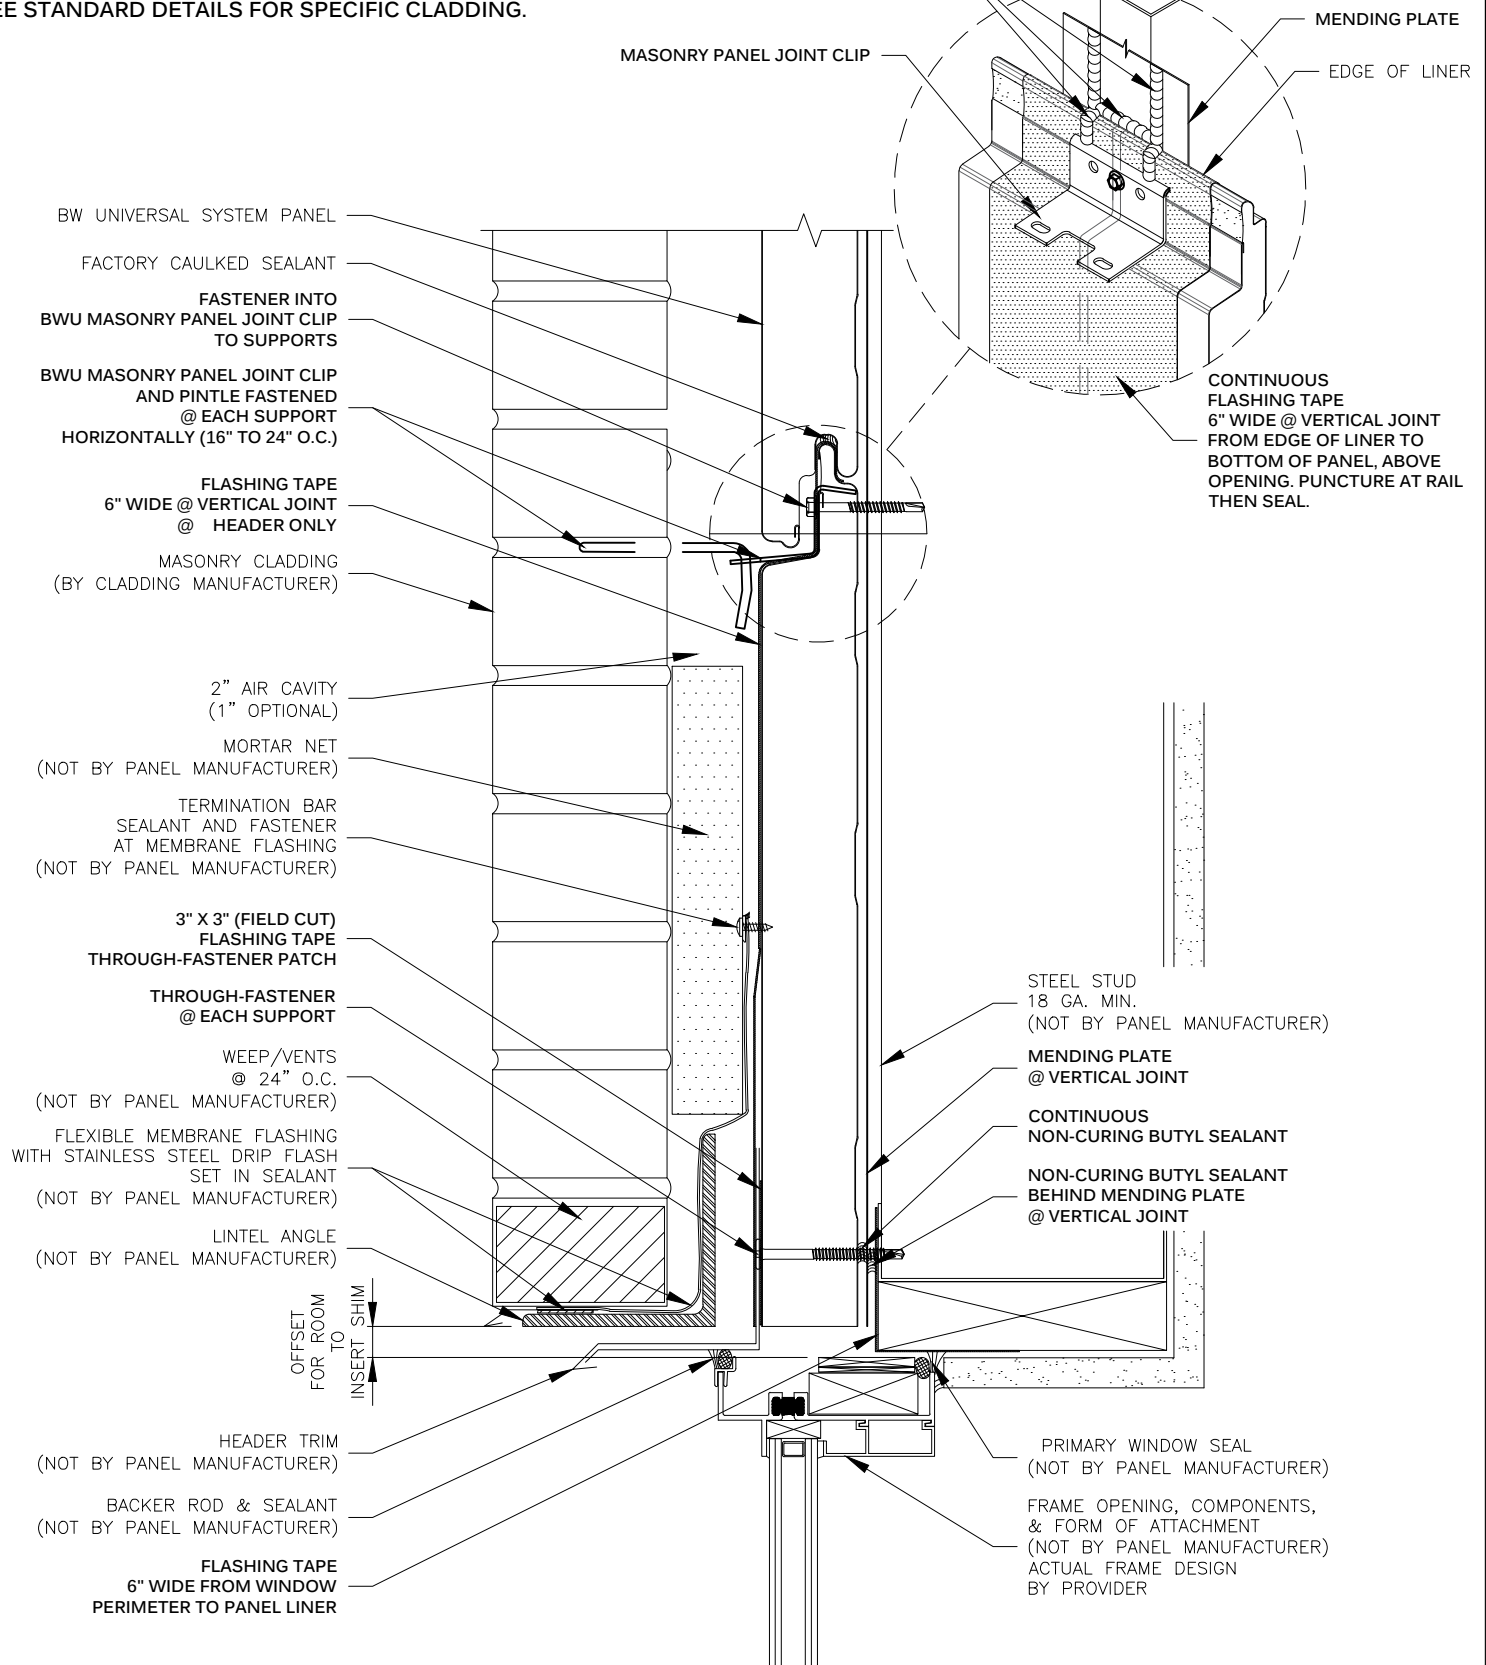

**MASONRY PANEL JOINT CLIP  
HEADER @ VERTICAL JOINT  
BW UNIVERSAL SYSTEM™**

DRAWING NO:  
**BWU-MAS-HD-01**

DATE: **Feb '20** REV: **00**