




METL SPAN®
INSULATED METAL PANELS

NOTE:
THESE DETAILS ARE FOR INSTALLATION AND SEALING OF BW UNIVERSAL SYSTEM PANELS ONLY. FOR INSTALLATION AND SEALING REQUIRED FOR CLADDING, SEE STANDARD DETAILS FOR SPECIFIC CLADDING.

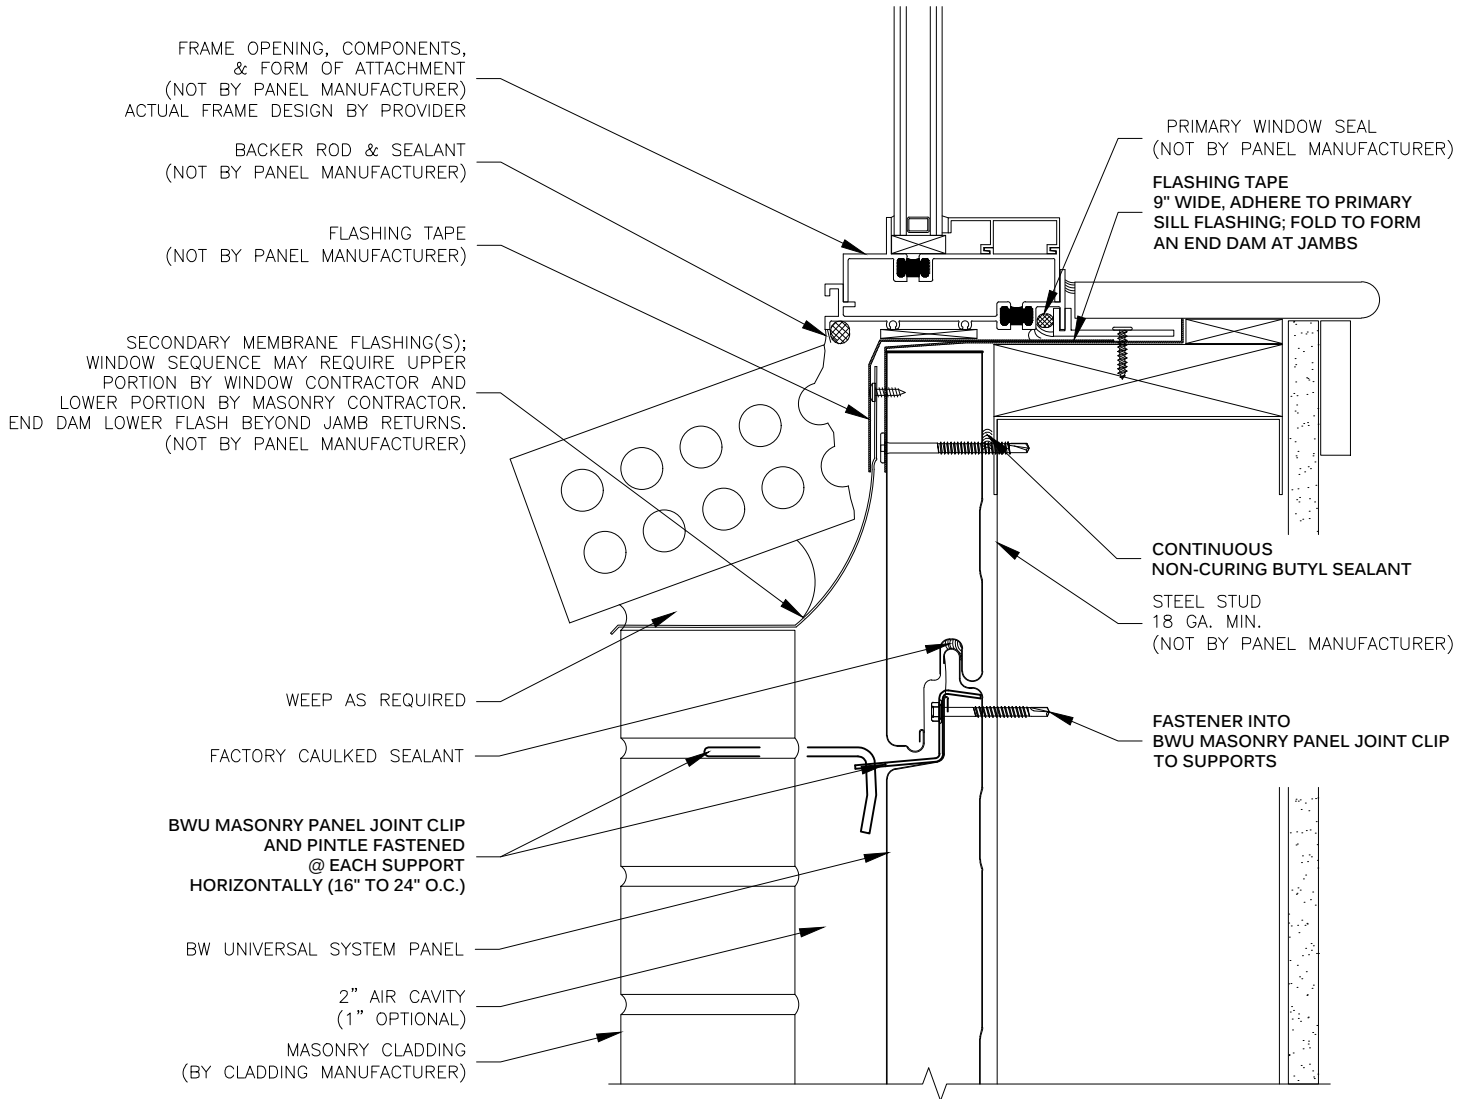

**MASONRY PANEL JOINT CLIP
SILL
BW UNIVERSAL SYSTEM™**

DRAWING NO: BWU-MAS-SL-01	
DATE: Feb '20	REV: 00