




**METL SPAN®**  
INSULATED METAL PANELS

**NOTE:**  
THESE DETAILS ARE FOR INSTALLATION AND SEALING OF BW UNIVERSAL SYSTEM PANELS ONLY. FOR INSTALLATION AND SEALING REQUIRED FOR CLADDING, SEE STANDARD DETAILS FOR SPECIFIC CLADDING.

APPLY CONTINUOUS NON-CURING BUTYL SEALANT W/MARRIAGE BEAD TO PANEL JOINT SEALANT

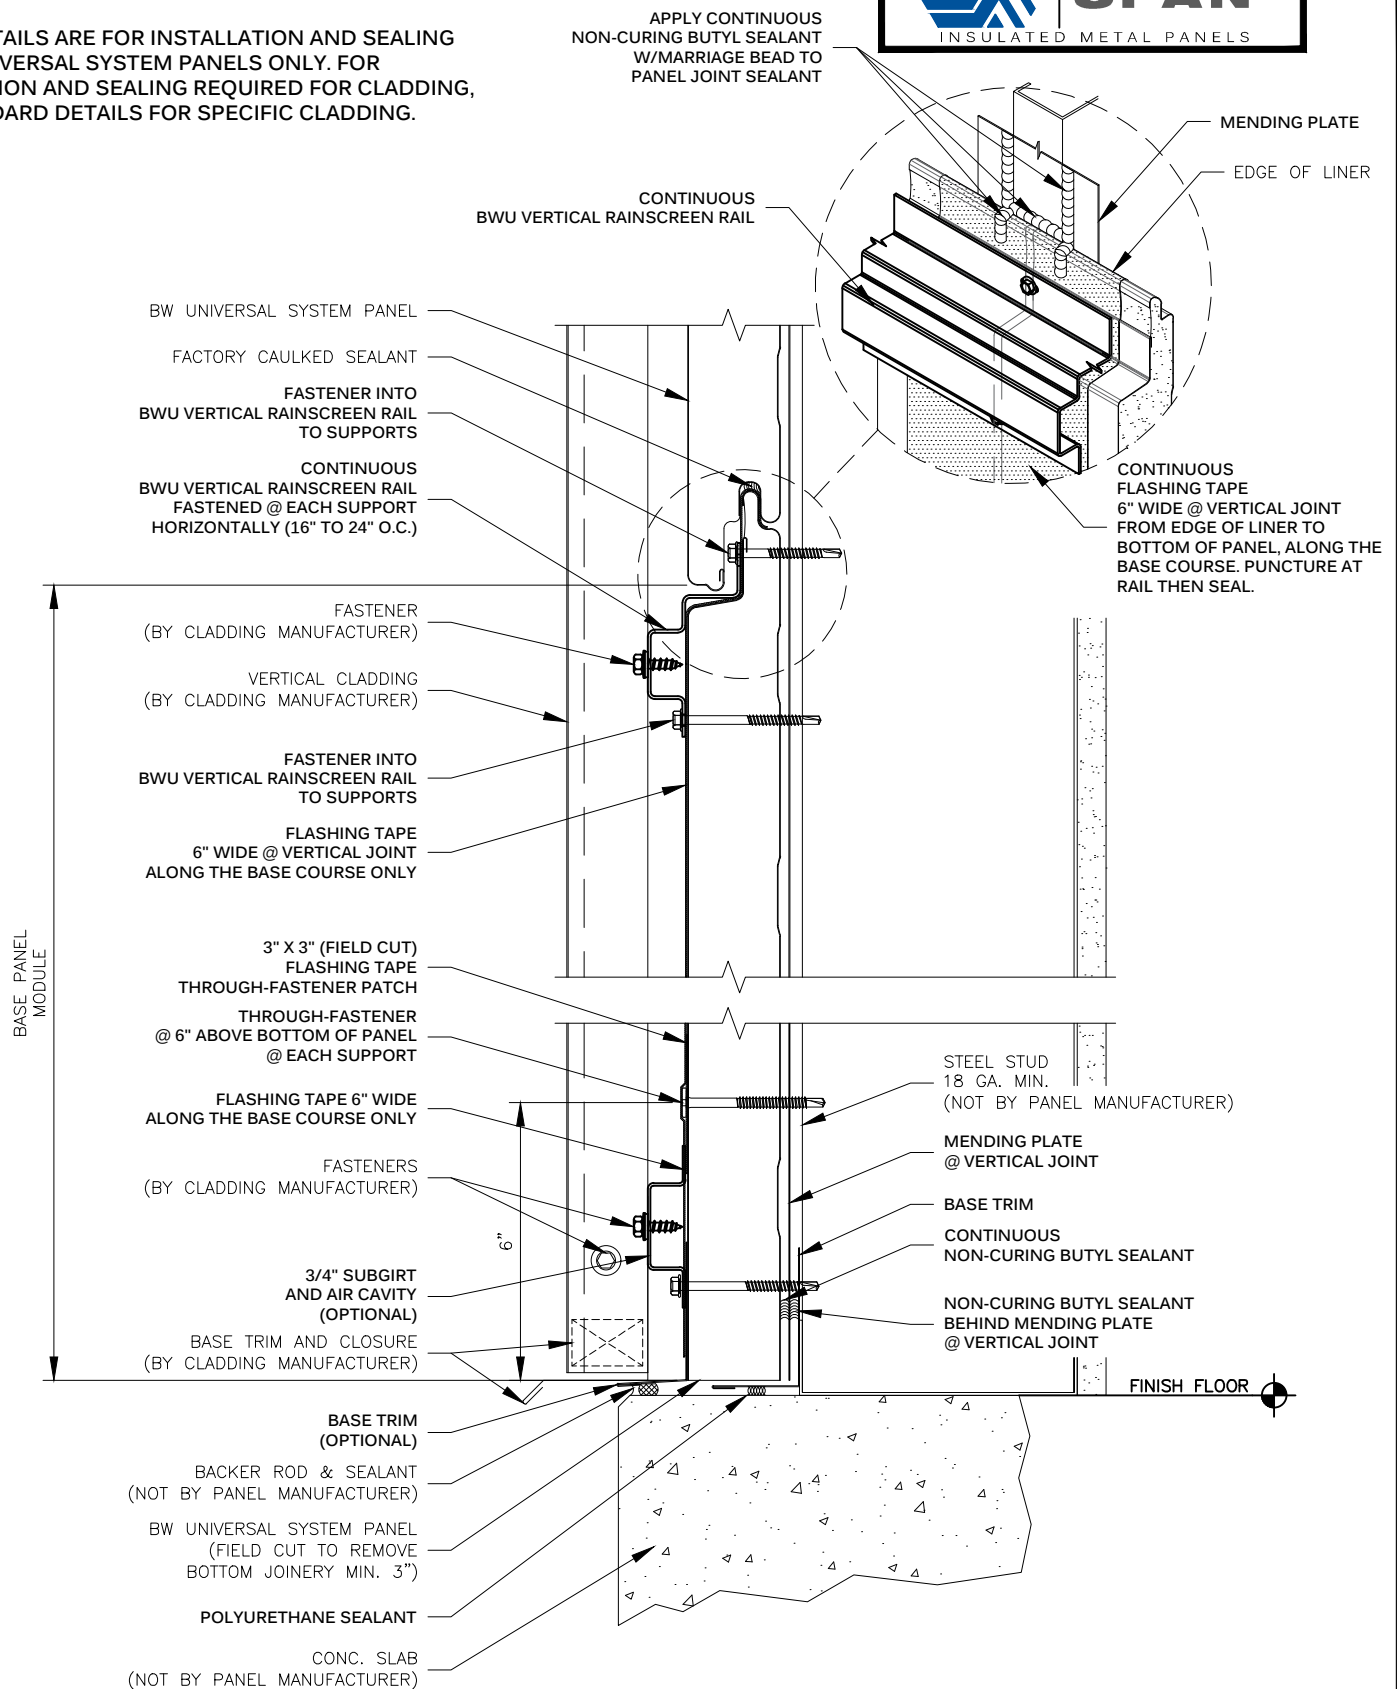

**VERTICAL RAINSCREEN RAIL  
BASE AT SLAB @ VERTICAL JOINT  
BW UNIVERSAL SYSTEM™**

DRAWING NO: <b>BWU-VRAIL-BE-01</b>	
DATE: <b>Feb '20</b>	REV: <b>00</b>