




**METL
SPAN®**
INSULATED METAL PANELS

NOTE:
THESE DETAILS ARE FOR INSTALLATION AND SEALING
OF BW UNIVERSAL SYSTEM PANELS ONLY. FOR
INSTALLATION AND SEALING REQUIRED FOR CLADDING,
SEE STANDARD DETAILS FOR SPECIFIC CLADDING.

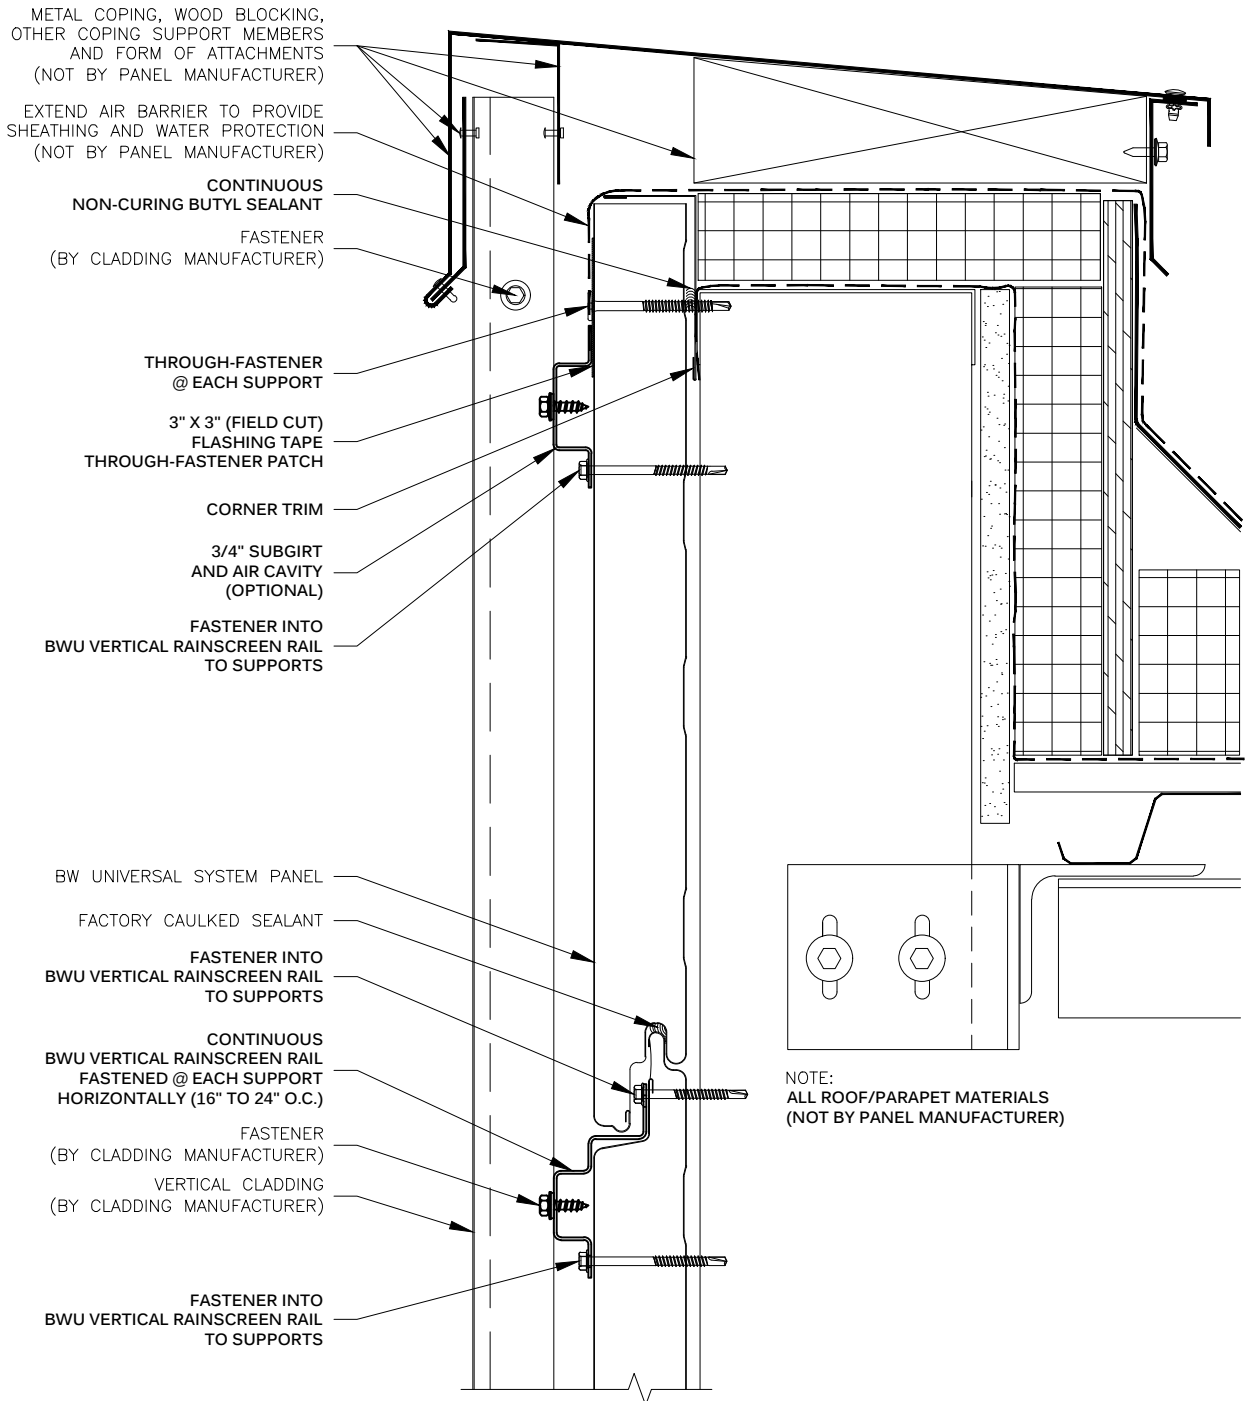

**VERTICAL RAINSCREEN RAIL
PARAPET
BW UNIVERSAL SYSTEM™**

DRAWING NO:
BWU-VRAIL-PT-01

DATE: Feb '20 REV: 00