



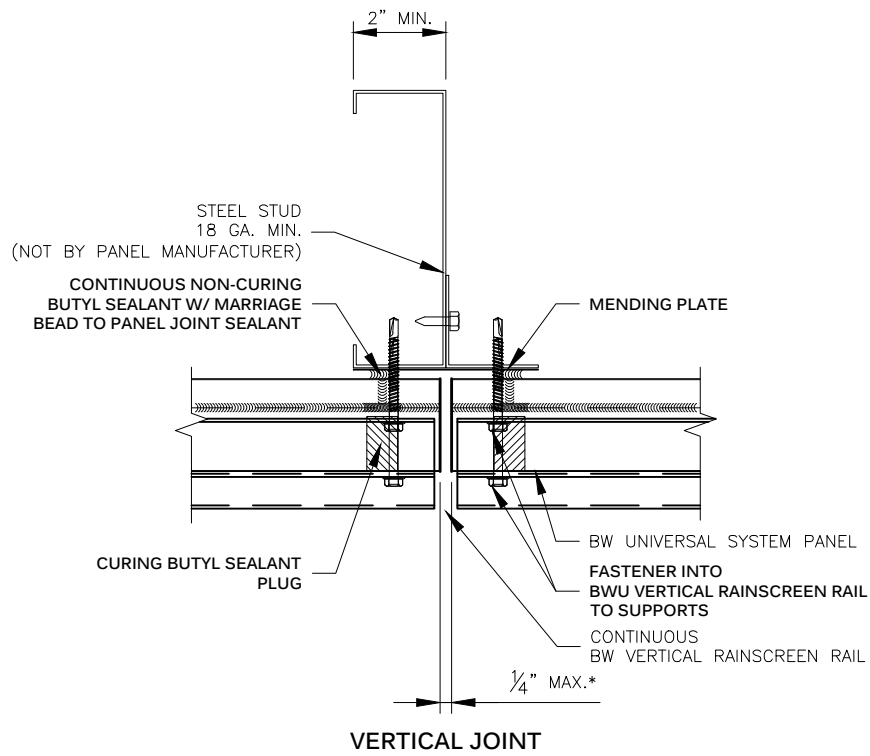

**METL SPAN**<sup>®</sup>  
INSULATED METAL PANELS

**NOTE:**  
THESE DETAILS ARE FOR INSTALLATION AND SEALING  
OF BW UNIVERSAL SYSTEM PANELS ONLY. FOR  
INSTALLATION AND SEALING REQUIRED FOR CLADDING,  
SEE STANDARD DETAILS FOR SPECIFIC CLADDING.

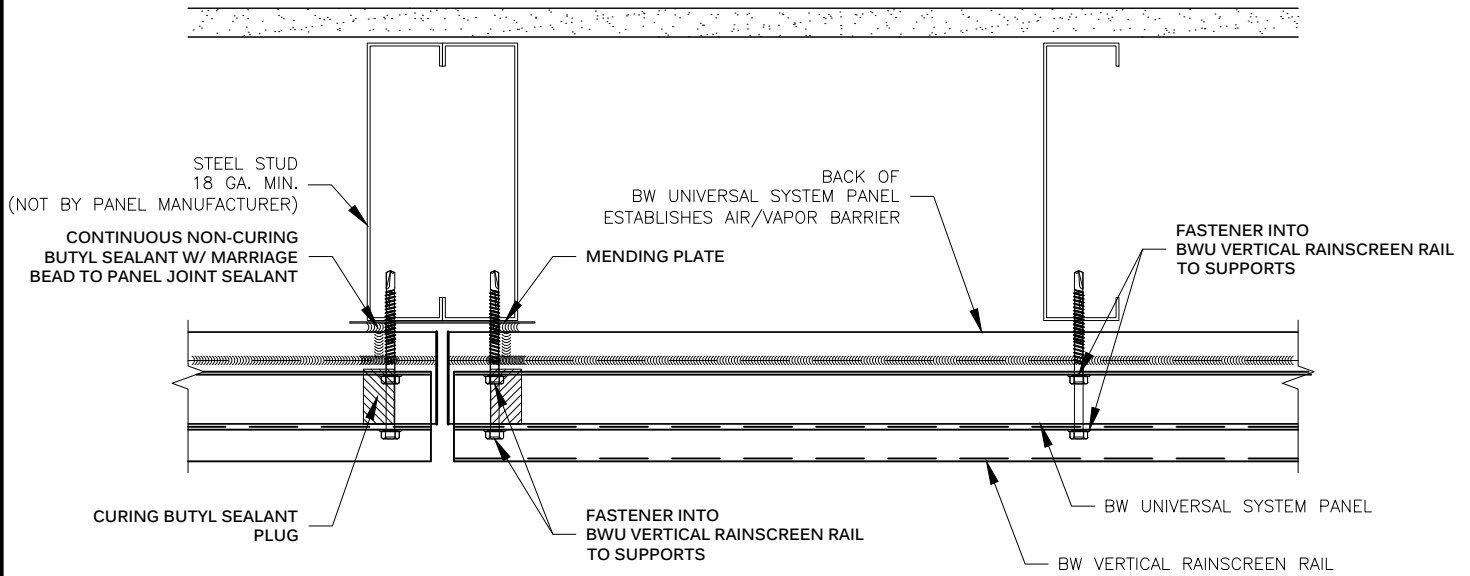

**VERTICAL RAINSCREEN RAIL  
VERTICAL JOINT  
BW UNIVERSAL SYSTEM™**

DRAWING NO: <b>BWU-VRAIL-VJ-01</b>	
DATE: <b>Feb '20</b>	REV: <b>00</b>