


CI-CFR-INDX1	SHEET INDEX (1 OF 2)
CI-CFR-INDX2	SHEET INDEX (2 OF 2)
CI-CFR-INFO	C & I DISCLAIMER
CI-CFR-LG	LEGEND
CI-CFR-JT-01	PANEL JOINT
CI-CFR-JT-02	PANEL JOINT SEQUENCE
CI-CFR-JT-03	PANEL JOINT LAYOUT
CI-CFR-SQ-01	PANEL INSTALLATION SEQUENCE
CI-CFR-AT-01	INTERMEDIATE ATTACHMENT
CI-CFR-EL-01	ENDLAP ATTACHMENT
CI-CFR-EL-01-A	ENDLAP ATTACHMENT
CI-CFR-EL-02	ENDLAP ATTACHMENT EXPLODED VIEW
CI-CFR-EL-03	ENDLAP STRUCTURAL SEALANT
CI-CFR-EL-04	ENDLAP LOWER PANEL
CI-CFR-EL-05	ENDLAP LOWER PANEL BUTYL TAPE SEALANT (1 OF 2)
CI-CFR-EL-06	ENDLAP LOWER PANEL BUTYL TAPE SEALANT (2 OF 2)
CI-CFR-EL-07	ENDLAP UPPER PANEL
CI-CFR-EL-08	ENDLAP CONDITIONS
CI-CFR-EV-01	LOW EAVE WITH TRIM
CI-CFR-EV-01-A	LOW EAVE WITH TRIM
CI-CFR-EV-G1	LOW EAVE WITH NORTHERN GUTTER
CI-CFR-EV-G1-A	LOW EAVE WITH NORTHERN GUTTER
CI-CFR-EV-G2	LOW EAVE NORTHERN GUTTER HANGAR
CI-CFR-EV-G3	LOW EAVE WITH STANDARD GUTTER
CI-CFR-EV-G3-A	LOW EAVE WITH STANDARD GUTTER
CI-CFR-EV-G4	LOW EAVE STANDARD GUTTER HANGAR
CI-CFR-EV-02	HIGH EAVE
CI-CFR-EV-02-A	HIGH EAVE
CI-CFR-RK-01	RAKE WITH HIGH PROFILE TRIM
CI-CFR-RK-01-A	RAKE WITH HIGH PROFILE TRIM
CI-CFR-RG-01	RIDGE
CI-CFR-RG-01-A	RIDGE
CI-CFR-RG-02	RIDGE EXPLODED VIEW
CI-CFR-RG-03	RIDGE CLOSURE ASSEMBLY (1 OF 2)
CI-CFR-RG-04	RIDGE CLOSURE ASSEMBLY (2 OF 2)
CI-CFR-RG-05	RIDGE FLASHING ASSEMBLY
CI-CFR-TR-01	TRANSITION WALL TO ROOF RAKE
CI-CFR-TR-01-A	TRANSITION WALL TO ROOF RAKE
CI-CFR-TR-02	TRANSITION STACK JOINT TO ROOF RAKE
CI-CFR-TR-02-A	TRANSITION STACK JOINT TO ROOF RAKE
CI-CFR-TR-03	TRANSITION CONTINUOUS WALL TO ROOF RAKE
CI-CFR-TR-03-A	TRANSITION CONTINUOUS WALL TO ROOF RAKE

CI-CFR-TR-04	TRANSITION WALL TO HIGH EAVE
CI-CFR-TR-04-A	TRANSITION WALL TO HIGH EAVE
CI-CFR-TR-05	TRANSITION STACK JOINT TO HIGH EAVE
CI-CFR-TR-05-A	TRANSITION STACK JOINT TO HIGH EAVE
CI-CFR-TR-06	TRANSITION CONTINUOUS WALL TO HIGH EAVE
CI-CFR-TR-06-A	TRANSITION CONTINUOUS WALL TO HIGH EAVE
CI-CFR-TR-07	TRANSITION MASONRY WALL TO HIGH EAVE
CI-CFR-TR-07-A	TRANSITION MASONRY WALL TO HIGH EAVE
CI-CFR-TR-08	TRANSITION MASONRY WALL TO RAKE
CI-CFR-TR-08-A	TRANSITION MASONRY WALL TO RAKE
CI-CFR-VL-01	VALLEY ASSEMBLY
CI-CFR-VL-02	VALLEY ROOF PLAN
CI-CFR-RC-01	ROOF CURB SECTIONS
CI-CFR-RC-02	ROOF CURB SUPPORT
CI-CFR-RC-03	ROOF CURB INSTALLATION (1 OF 5)
CI-CFR-RC-04	ROOF CURB INSTALLATION (2 OF 5)
CI-CFR-RC-05	ROOF CURB INSTALLATION (3 OF 5)
CI-CFR-RC-06	ROOF CURB INSTALLATION (4 OF 5)
CI-CFR-RC-07	ROOF CURB INSTALLATION (5 OF 5)
CI-CFR-RC-08	ROOF CURB INSTALLATION (1 OF 1)
CI-CFR-PB-01	PIPE BOOT (1 OF 2)
CI-CRR-PB-02	PIPE BOOT (2 OF 2)

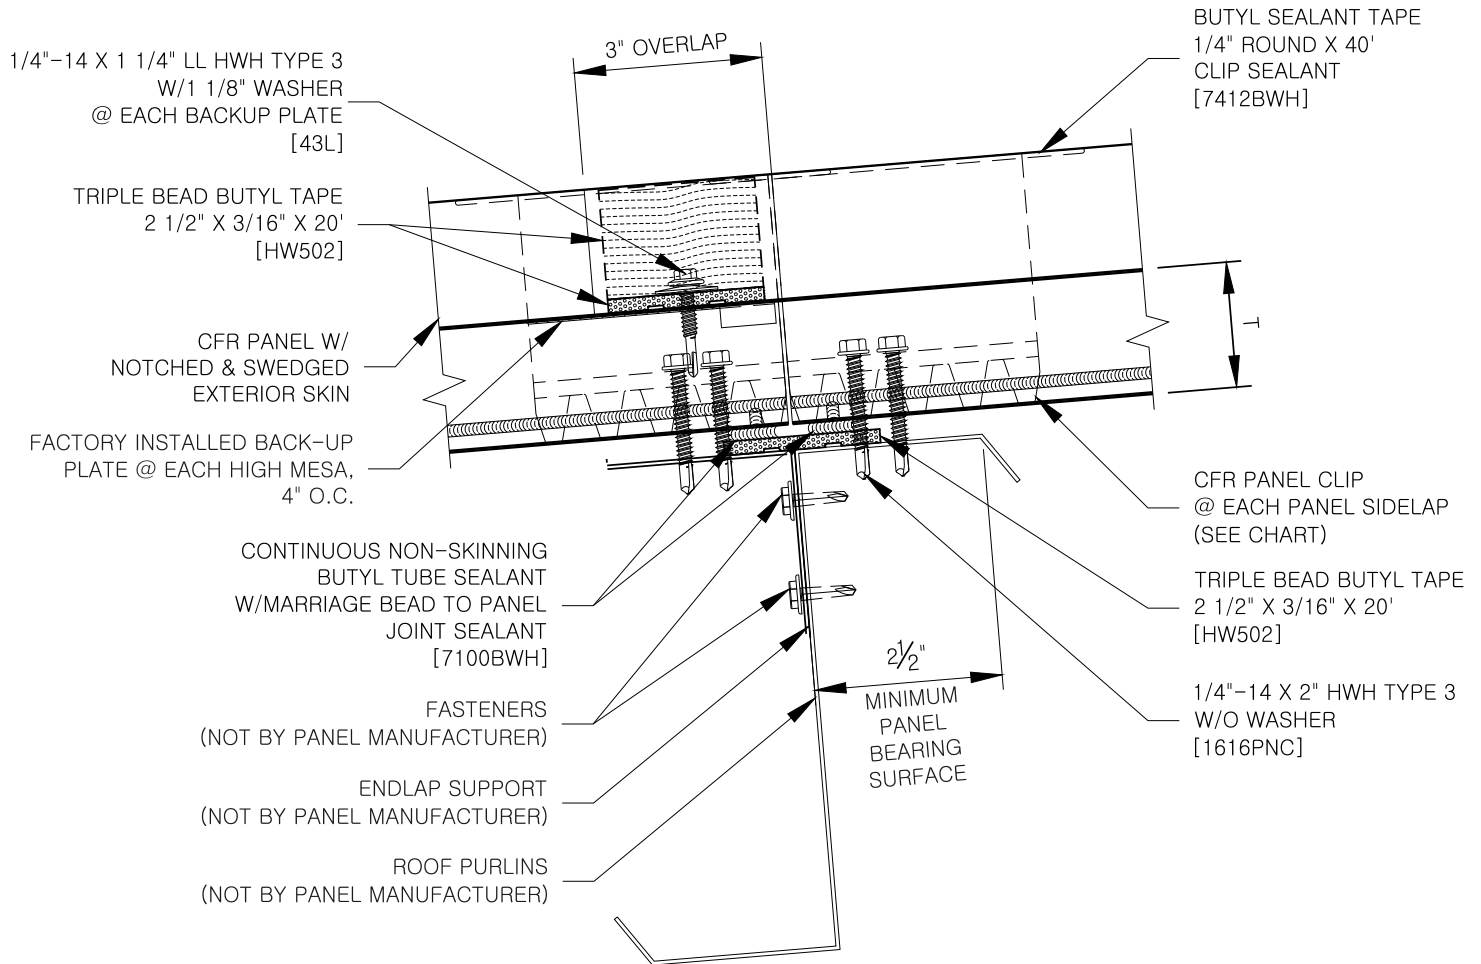


T	PANEL CLIP
2"	4102GNC
2.5"	4125GNC
3"	4103GNC
4"	4104GNC
5"	4105GNC
6"	4106GNC

COMMERCIAL &  
INDUSTRIAL

ENDLAP  
ATTACHMENT

CI-CFR-EL-01-A

DATE: Aug '19

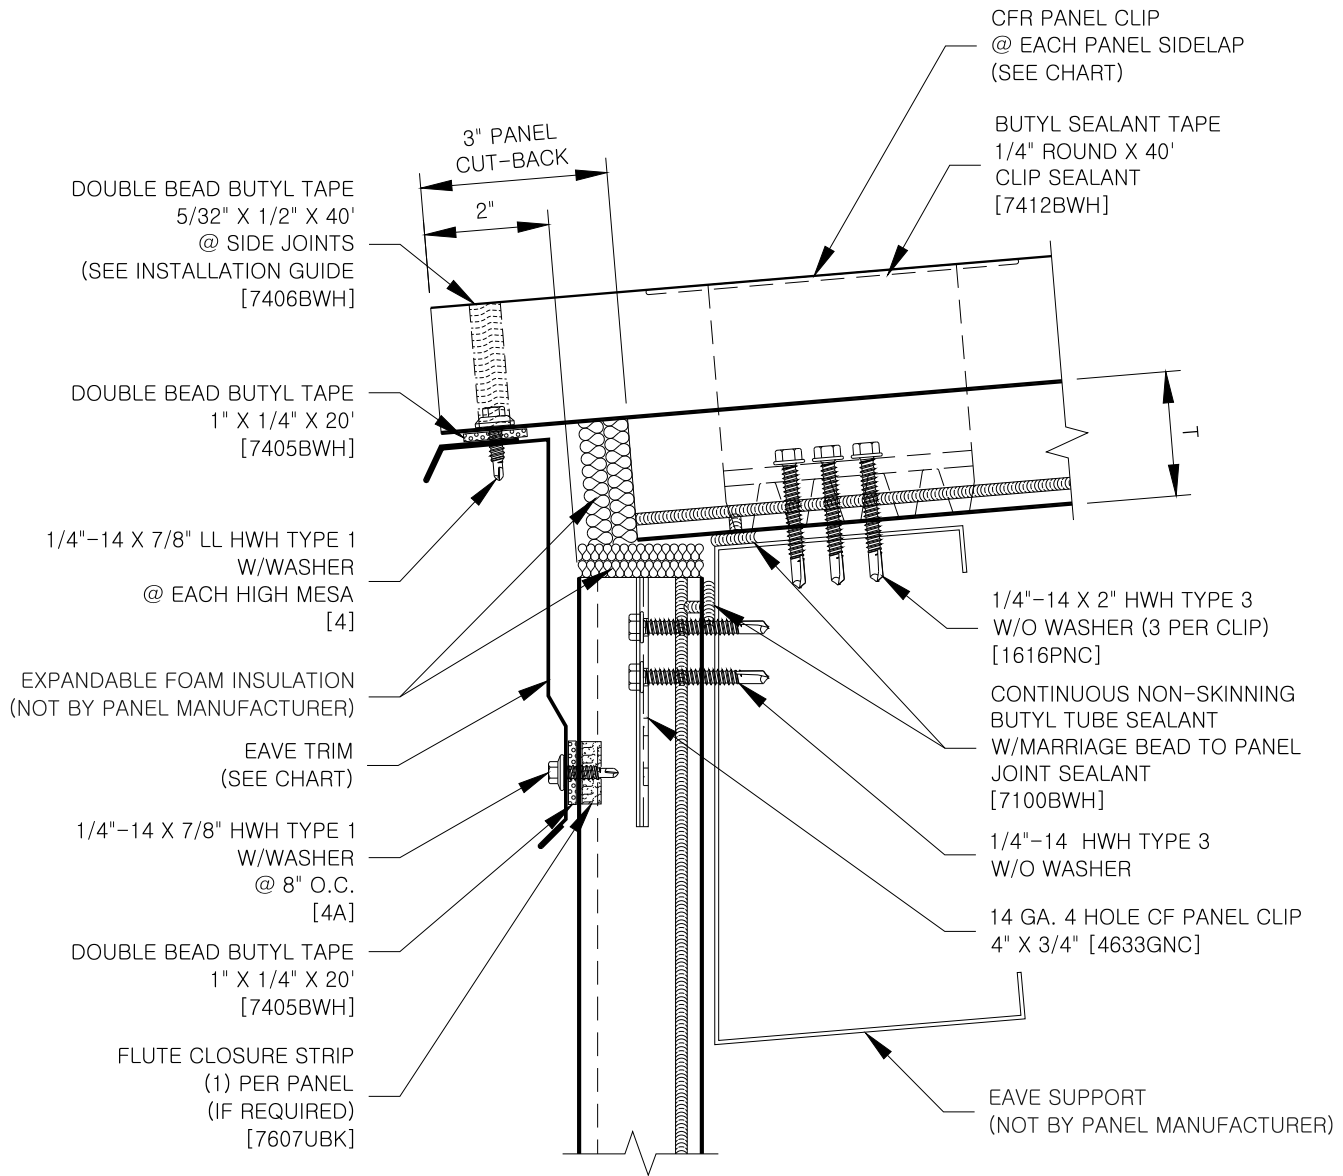


T	PANEL CLIP	EAVE TRIM		
2"	4102GNC	F3415		
2.5"	4125GNC	F3415		
3"	4103GNC	F3415		
4"	4104GNC	F3416		
5"	4105GNC	F3416		
6"	4106GNC	F3417		

COMMERCIAL &  
INDUSTRIAL

LOW EAVE WITH TRIM

CI-CFR-EV-01-A

DATE: Aug '19

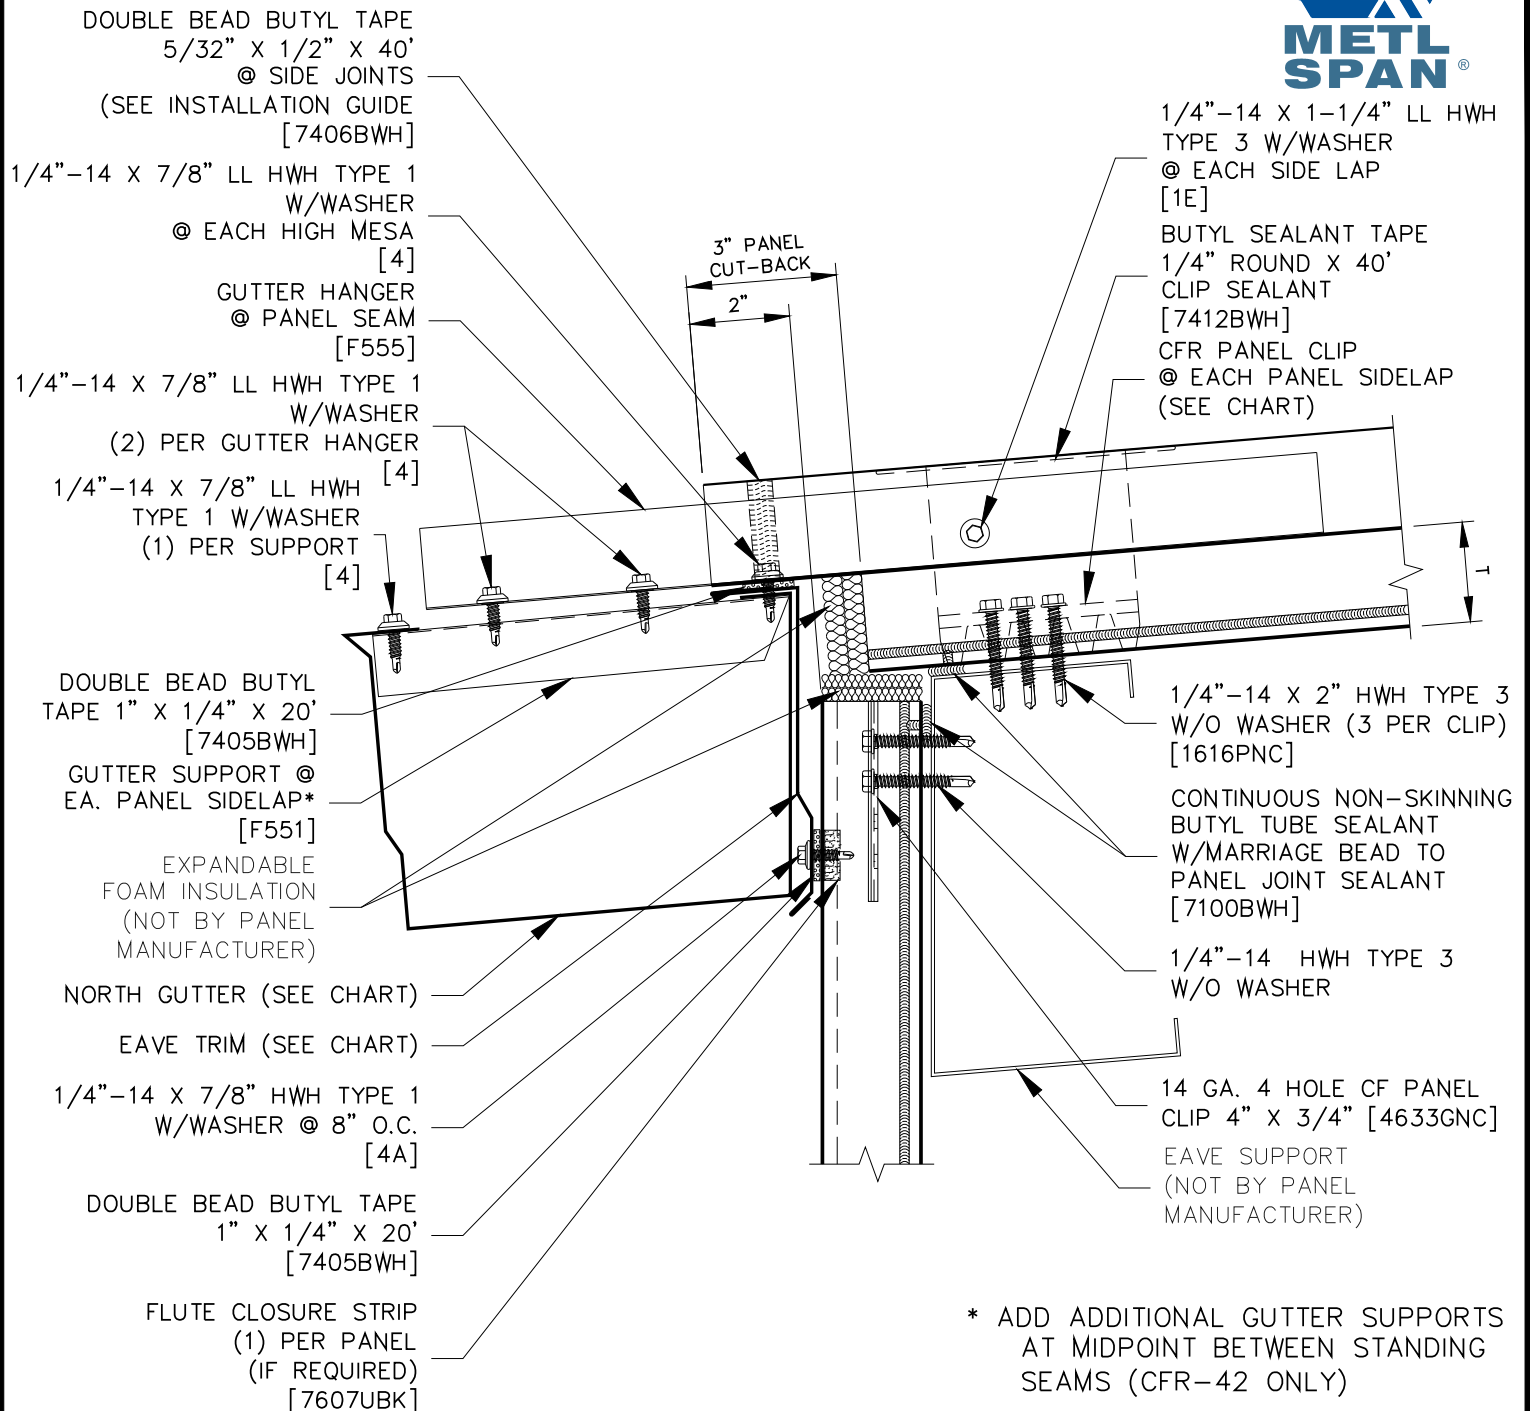


T	PANEL CLIP	EAVE TRIM	GUTTER	GUTTER CAP	CORNER CAP
2"	4102GNC	F3415	F3903	F3933 L/R	F5204 L/R
2.5"	4125GNC	F3415	F3903	F3933 L/R	F5204 L/R
3"	4103GNC	F3415	F3903	F3933 L/R	F5204 L/R
4"	4104GNC	F3416	F4302	F4232 L/R	F5205 L/R
5"	4105GNC	F3416	F4302	F4232 L/R	F5205 L/R
6"	4106GNC	F3417	F4304	F4234 L/R	F5203 L/R

COMMERCIAL &  
INDUSTRIAL

LOW EAVE  
WITH NORTHERN GUTTER

© 2016 Metl-Scan, an NCI Building Systems company. All rights reserved.

CI-CFR-EV-G1-A  
DATE: JULY '22

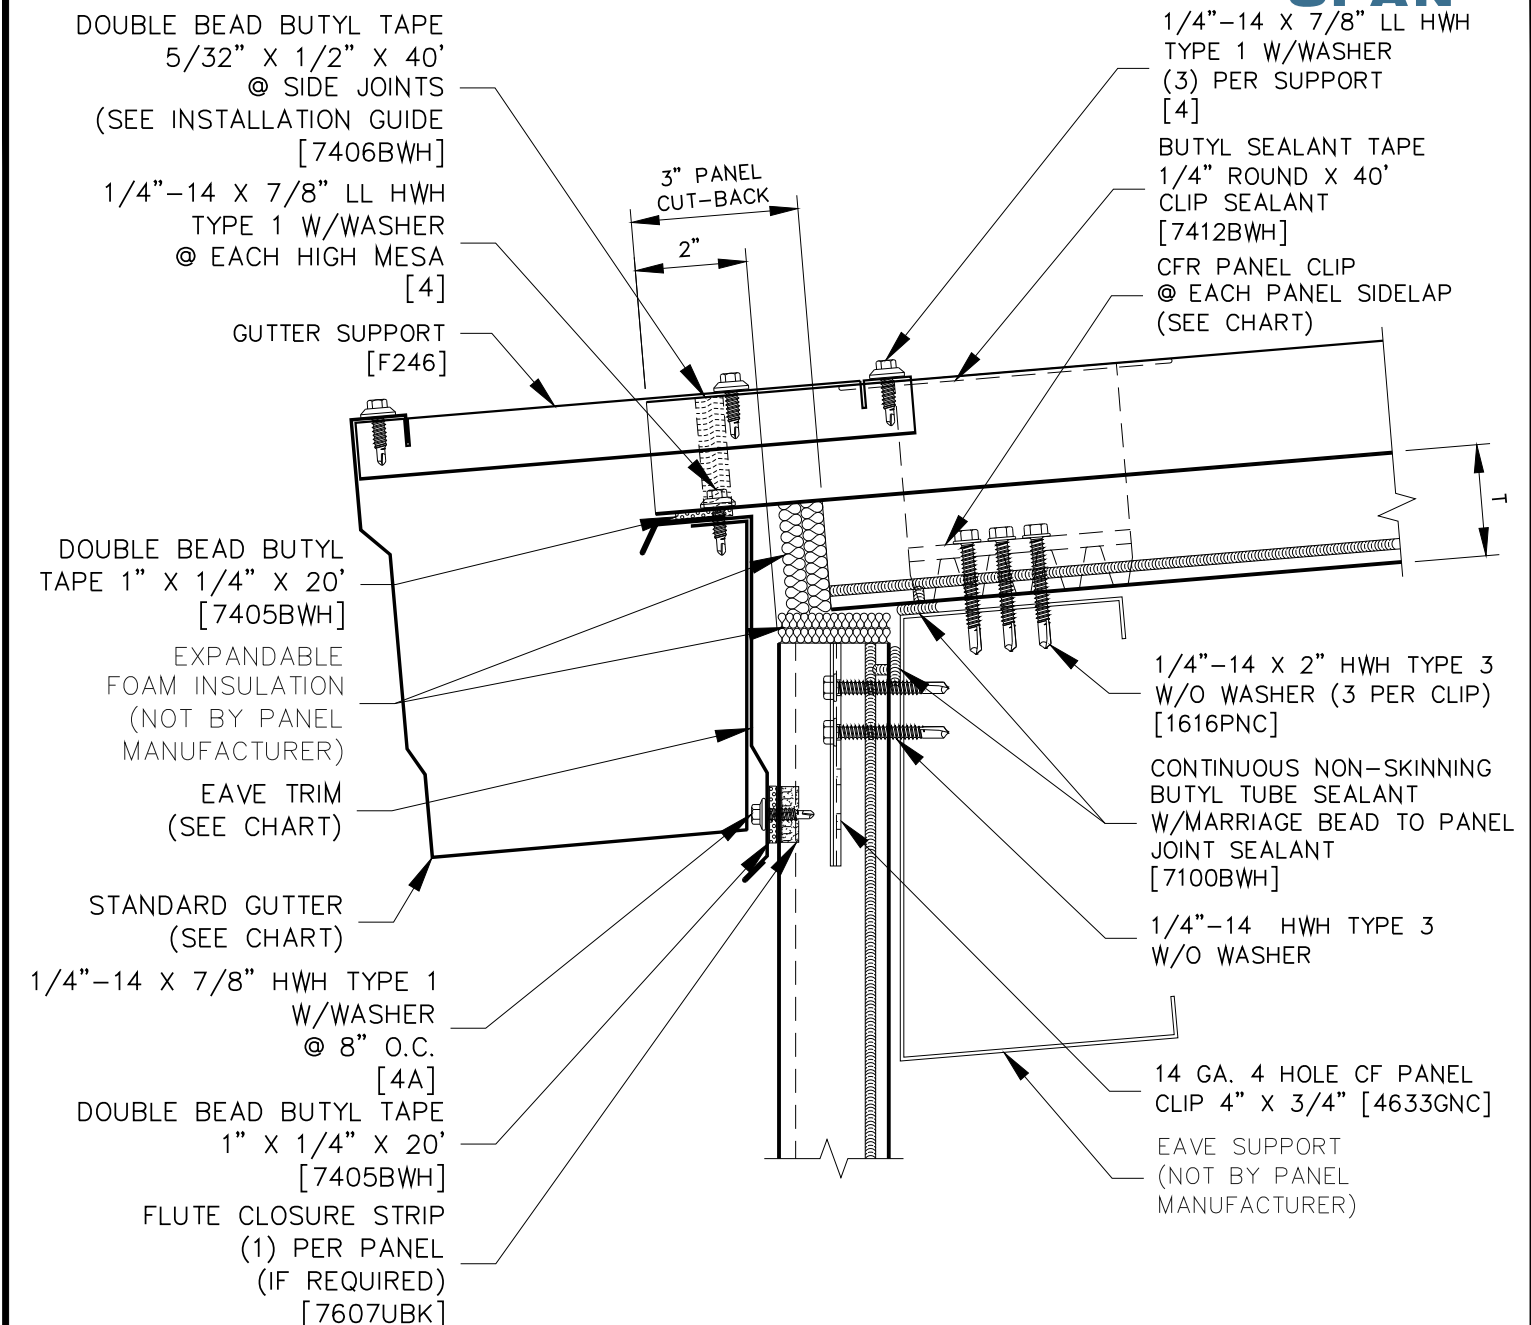


T	PANEL CLIP	EAVE TRIM	GUTTER	GUTTER CAP	CORNER CAP
2"	4102GNC	F3415	F3420	F3427 L/R	F5204 L/R
2.5"	4125GNC	F3415	F3420	F3427 L/R	F5204 L/R
3"	4103GNC	F3415	F3420	F3427 L/R	F5204 L/R
4"	4104GNC	F3416	F3421	F3428 L/R	F5205 L/R
5"	4105GNC	F3416	F3421	F3428 L/R	F5205 L/R
6"	4106GNC	F3417	F3422	F3429 L/R	F5203 L/R

COMMERCIAL &  
INDUSTRIAL

LOW EAVE  
WITH STANDARD GUTTER

CI-CFR-EV-G3-A

DATE: JULY '22

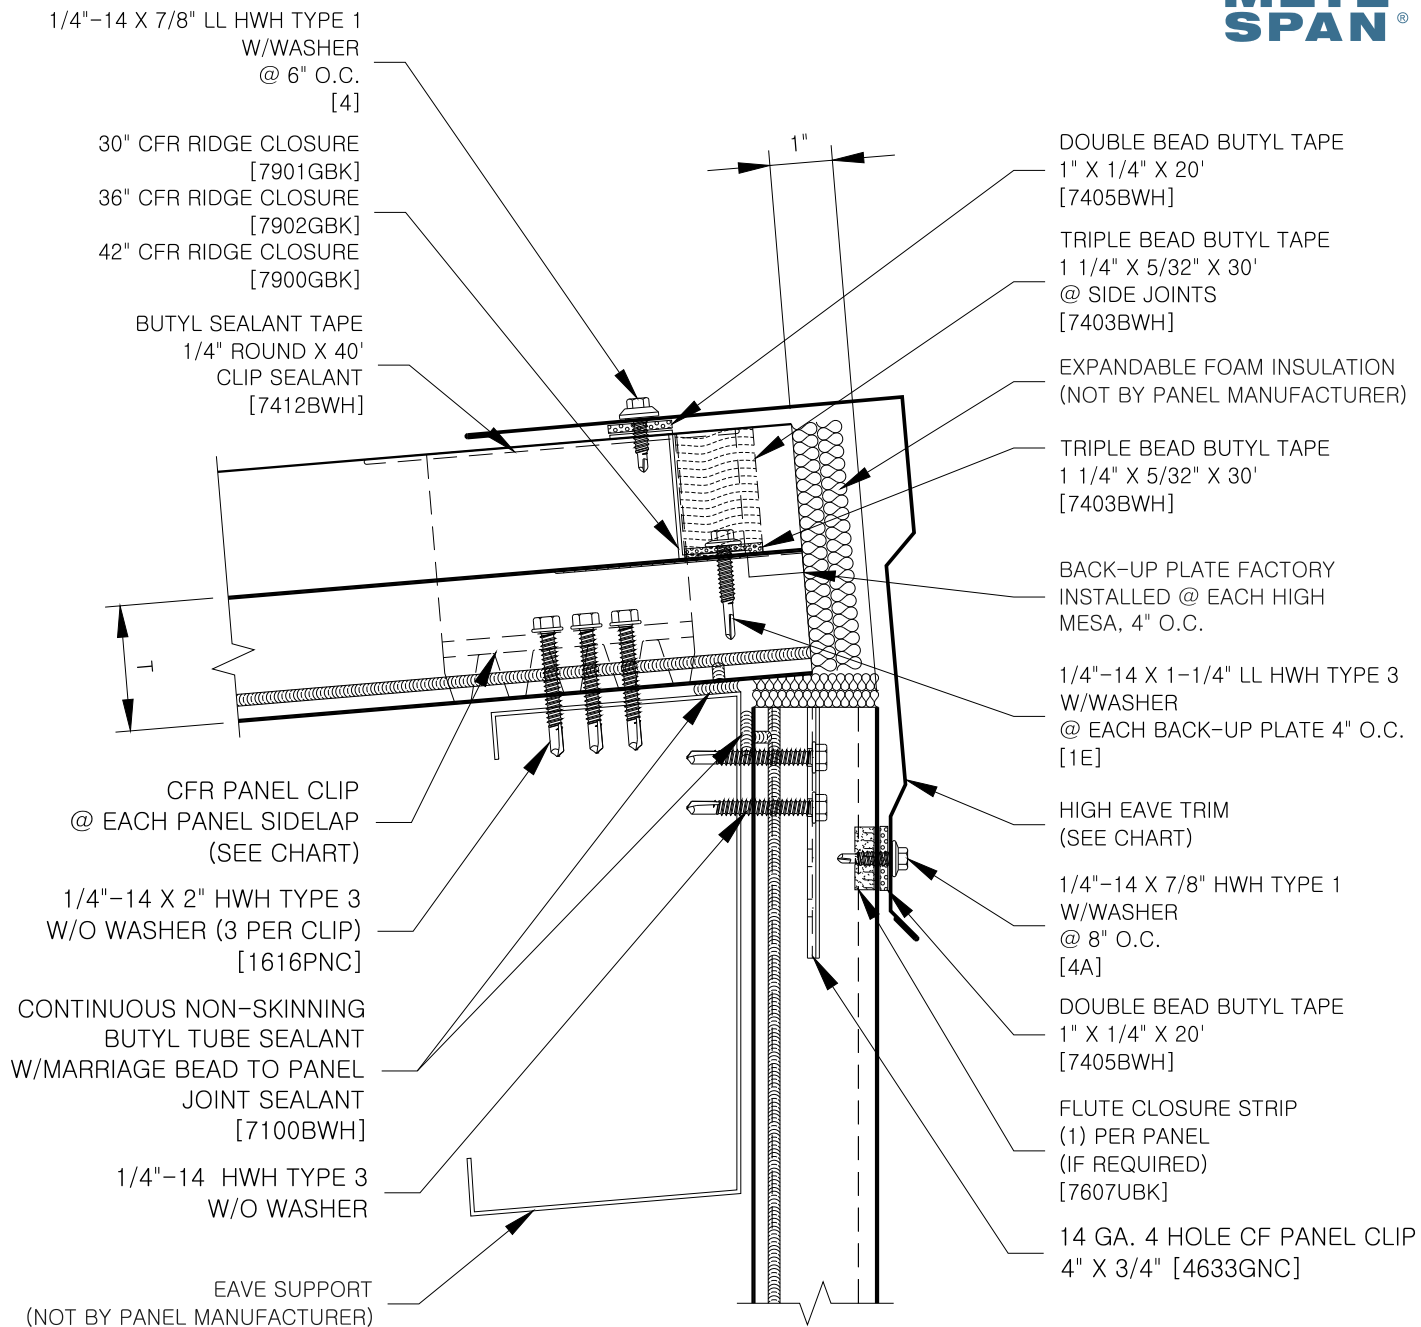


T	PANEL CLIP	HIGH EAVE TRIM	
2"	4102GNC	F3340	
2.5"	4125GNC	F3340	
3"	4103GNC	F3340	
4"	4104GNC	F3341	
5"	4105GNC	F3341	
6"	4106GNC	F3342	

COMMERCIAL &  
INDUSTRIAL

HIGH EAVE

CI-CFR-EV-02-A

DATE: Aug '19

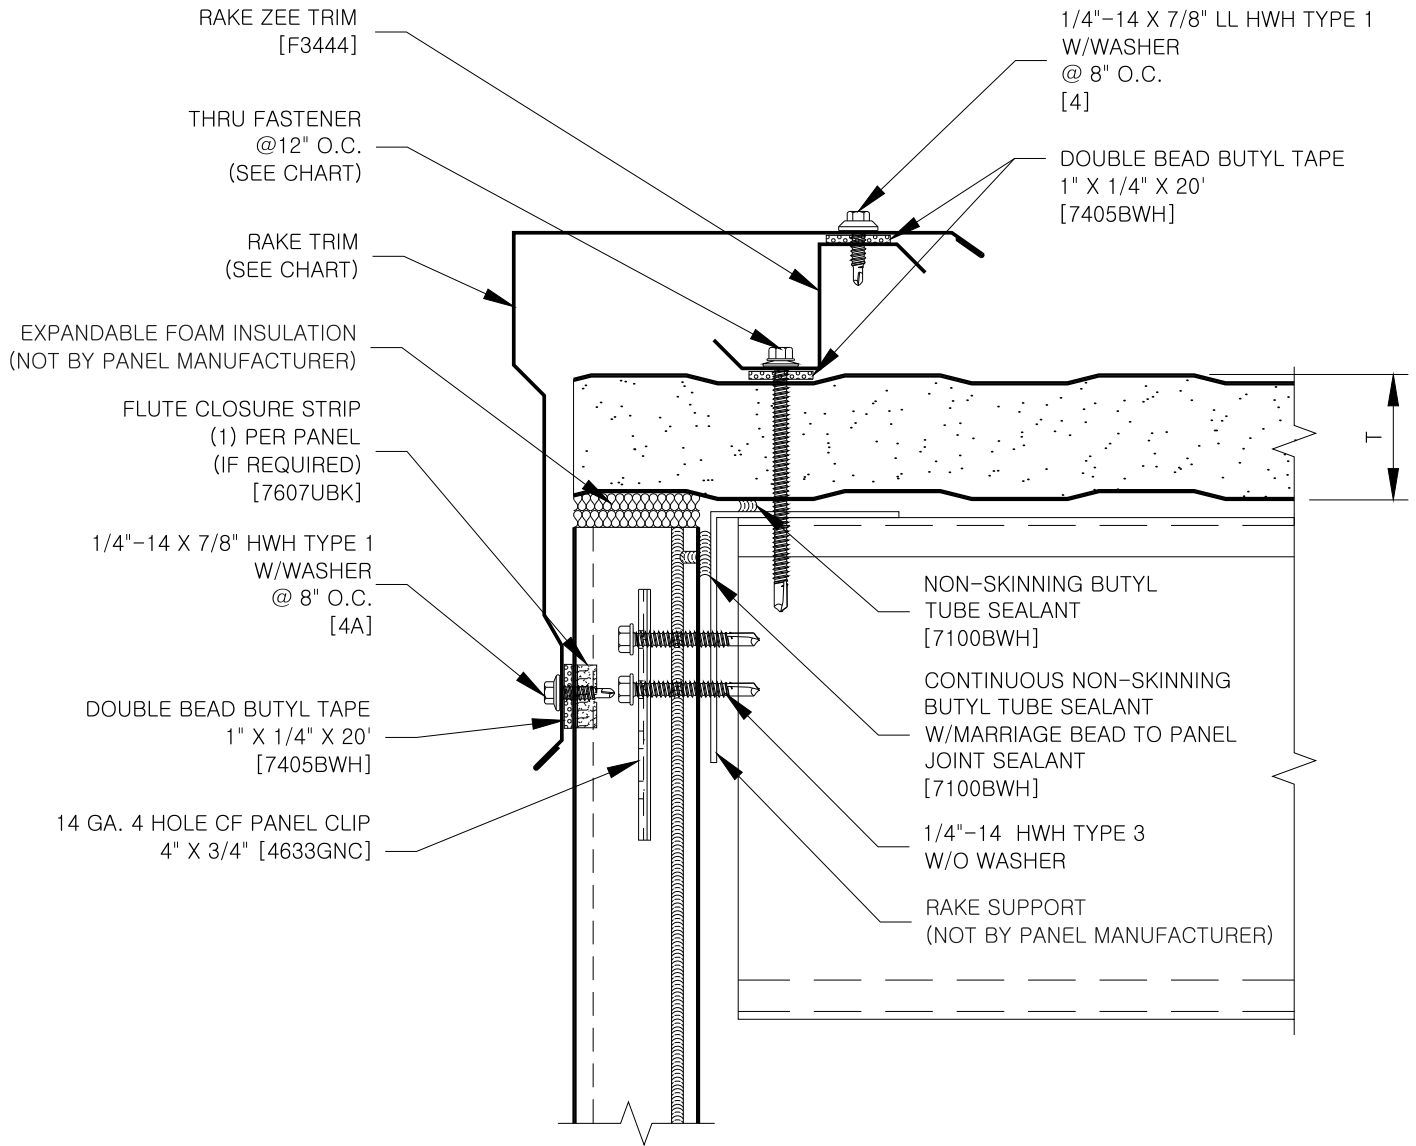

T	THRU PANEL FASTENER
2"	1132P
2.5"	1132P
3"	1140P
4"	1148P
5"	1156P
6"	1164P


WALL PANEL THICKNESS	ROOF PANEL THICKNESS	RAKE TRIM
2", 2.5", 3"	2", 2.5", 3"	F3430
2", 2.5", 3"	4", 5"	F3431
2", 2.5", 3"	6"	F3432
4", 5"	2", 2.5", 3"	F3433
4", 5"	4", 5"	F3434
4", 5"	6"	F3435
6"	2", 2.5", 3"	F3330
6"	4", 5"	F3331
6"	6"	F3332

COMMERCIAL &  
INDUSTRIAL


RAKE WITH HIGH PROFILE TRIM

CI-CFR-RK-01-A

DATE: Aug '19

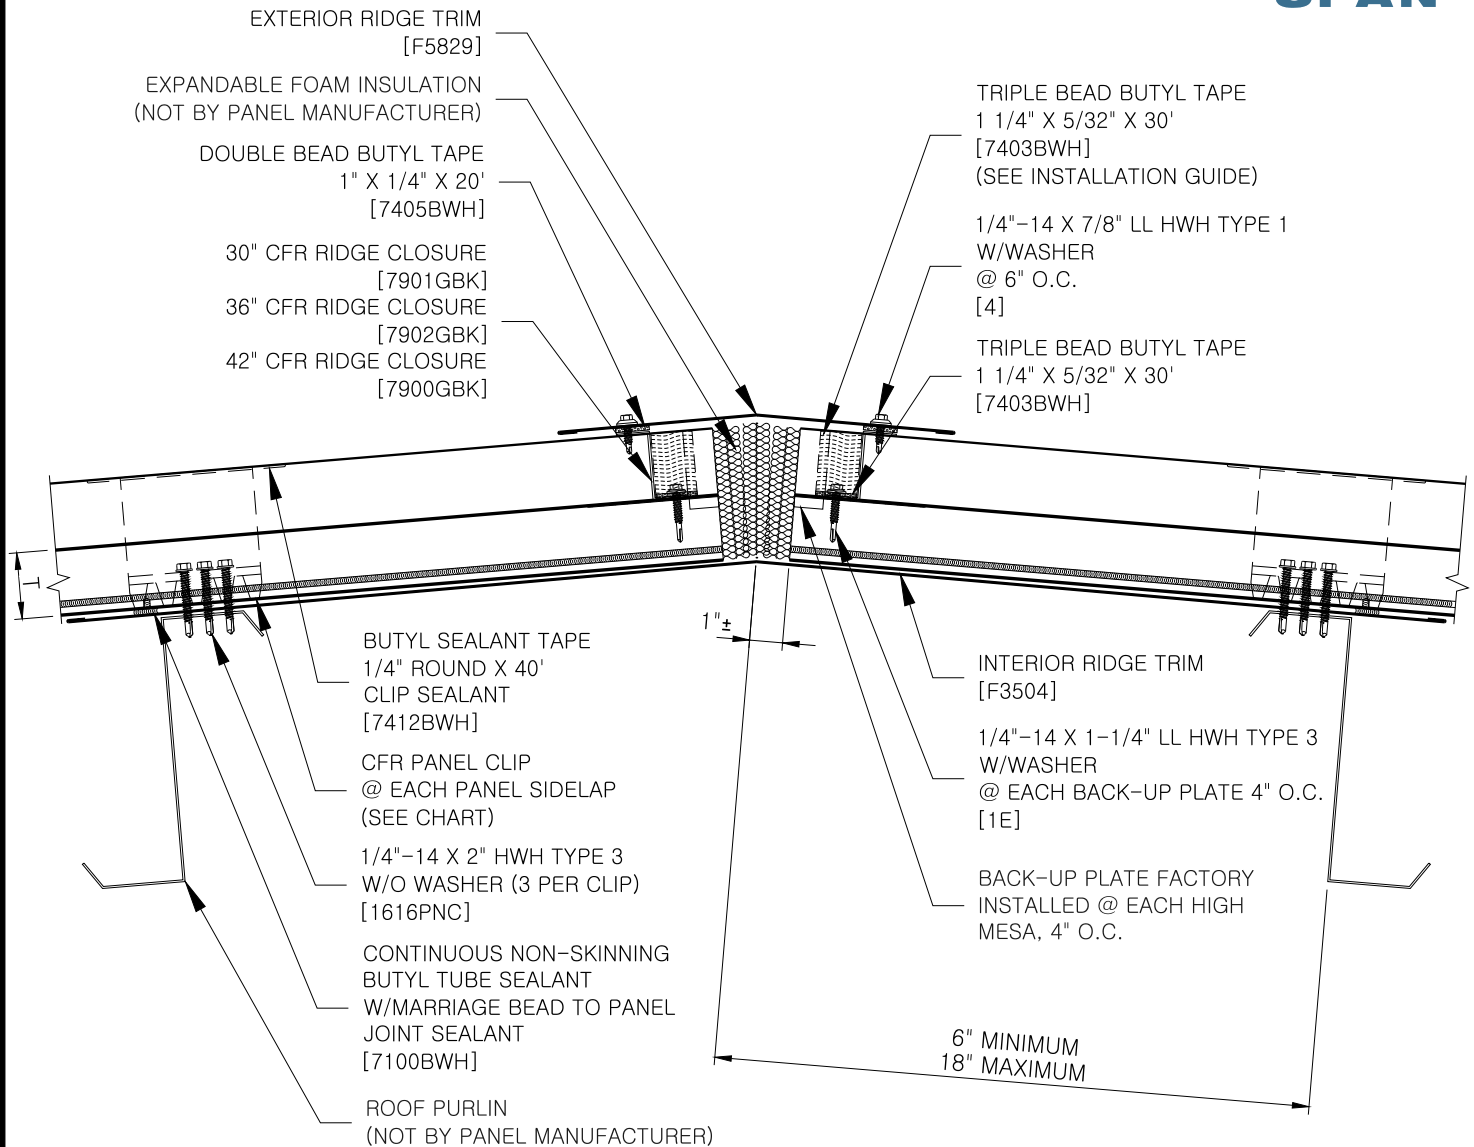

T	PANEL CLIP			
2"	4102GNC			
2.5"	4125GNC			
3"	4103GNC			
4"	4104GNC			
5"	4105GNC			
6"	4106GNC			
COMMERCIAL & INDUSTRIAL		RIDGE		CI-CFR-RG-01-A DATE: Aug '19

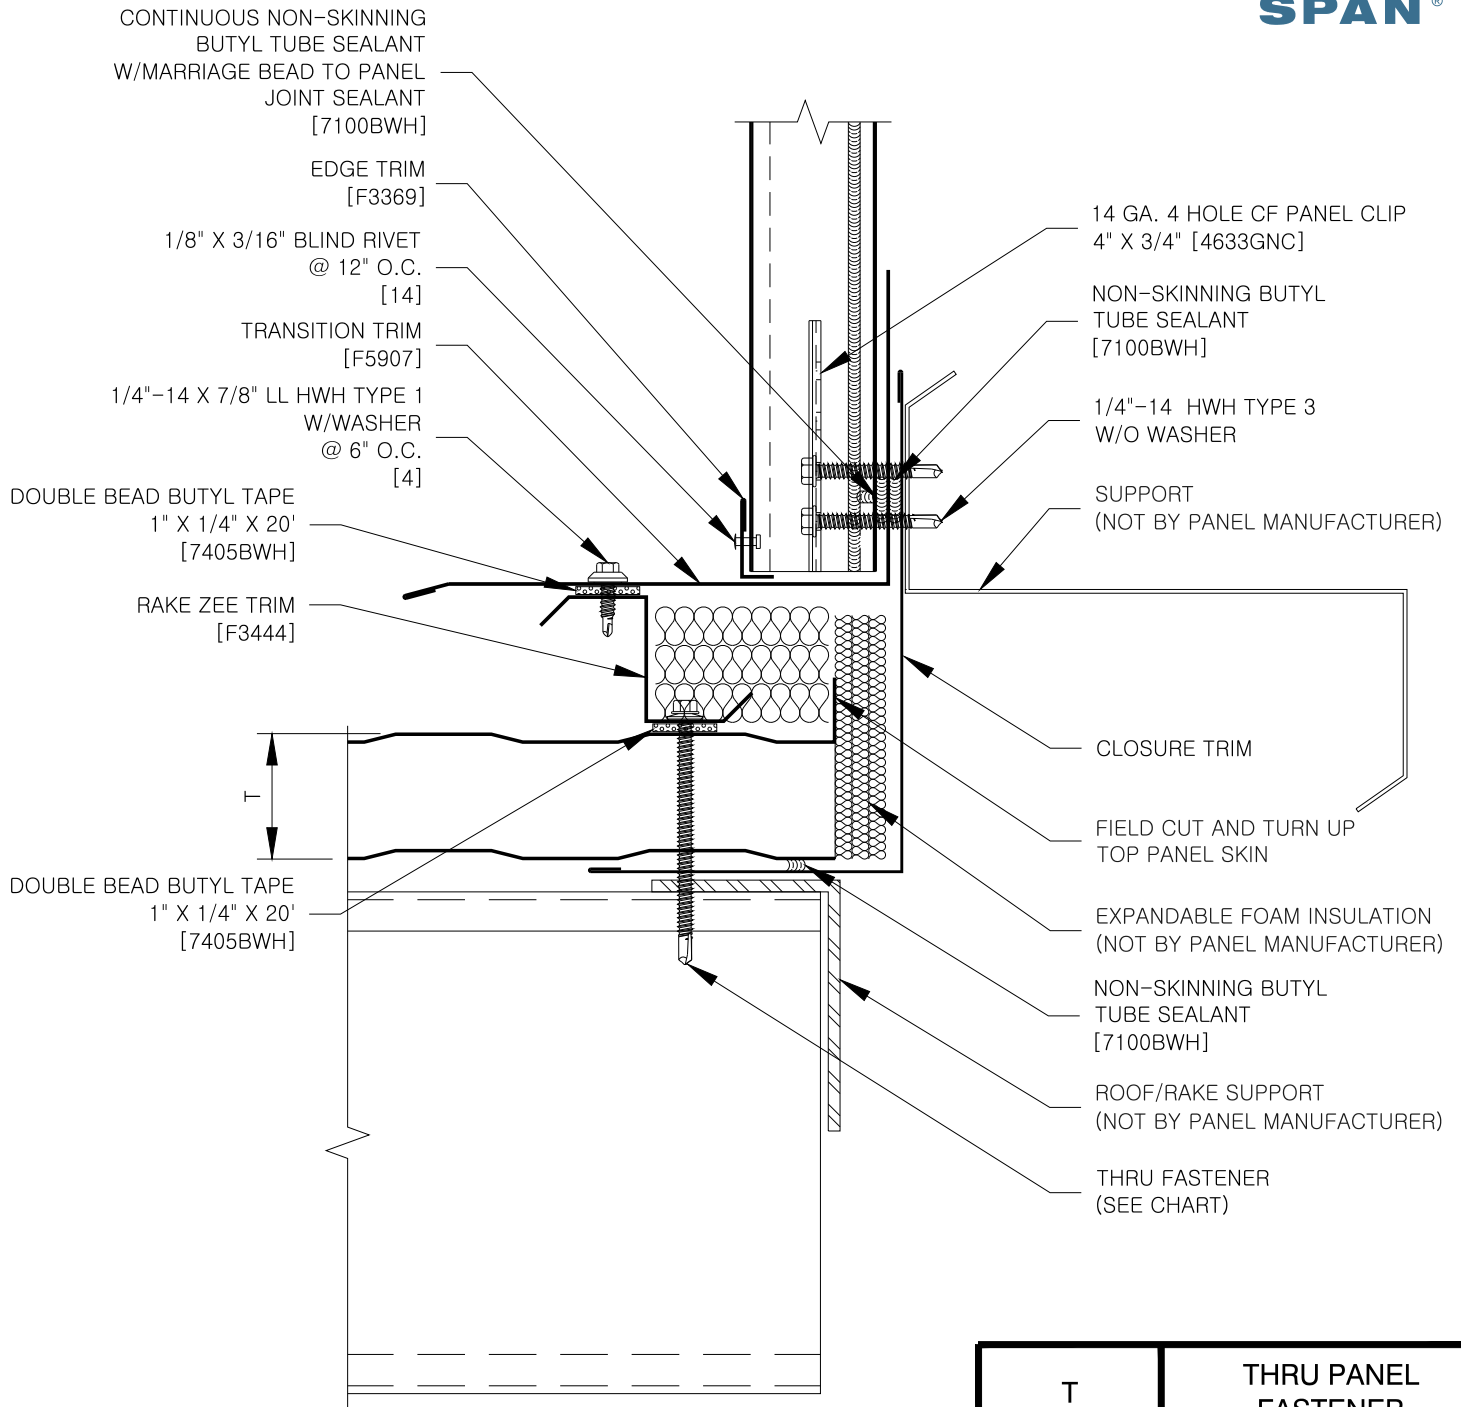


T	THRU PANEL FASTENER
2"	1132P
2.5"	1132P
3"	1140P
4"	1148P
5"	1156P
6"	1164P

COMMERCIAL &  
INDUSTRIAL

TRANSITION  
WALL TO ROOF RAKE

CI-CFR-TR-01-A

DATE: Aug '19

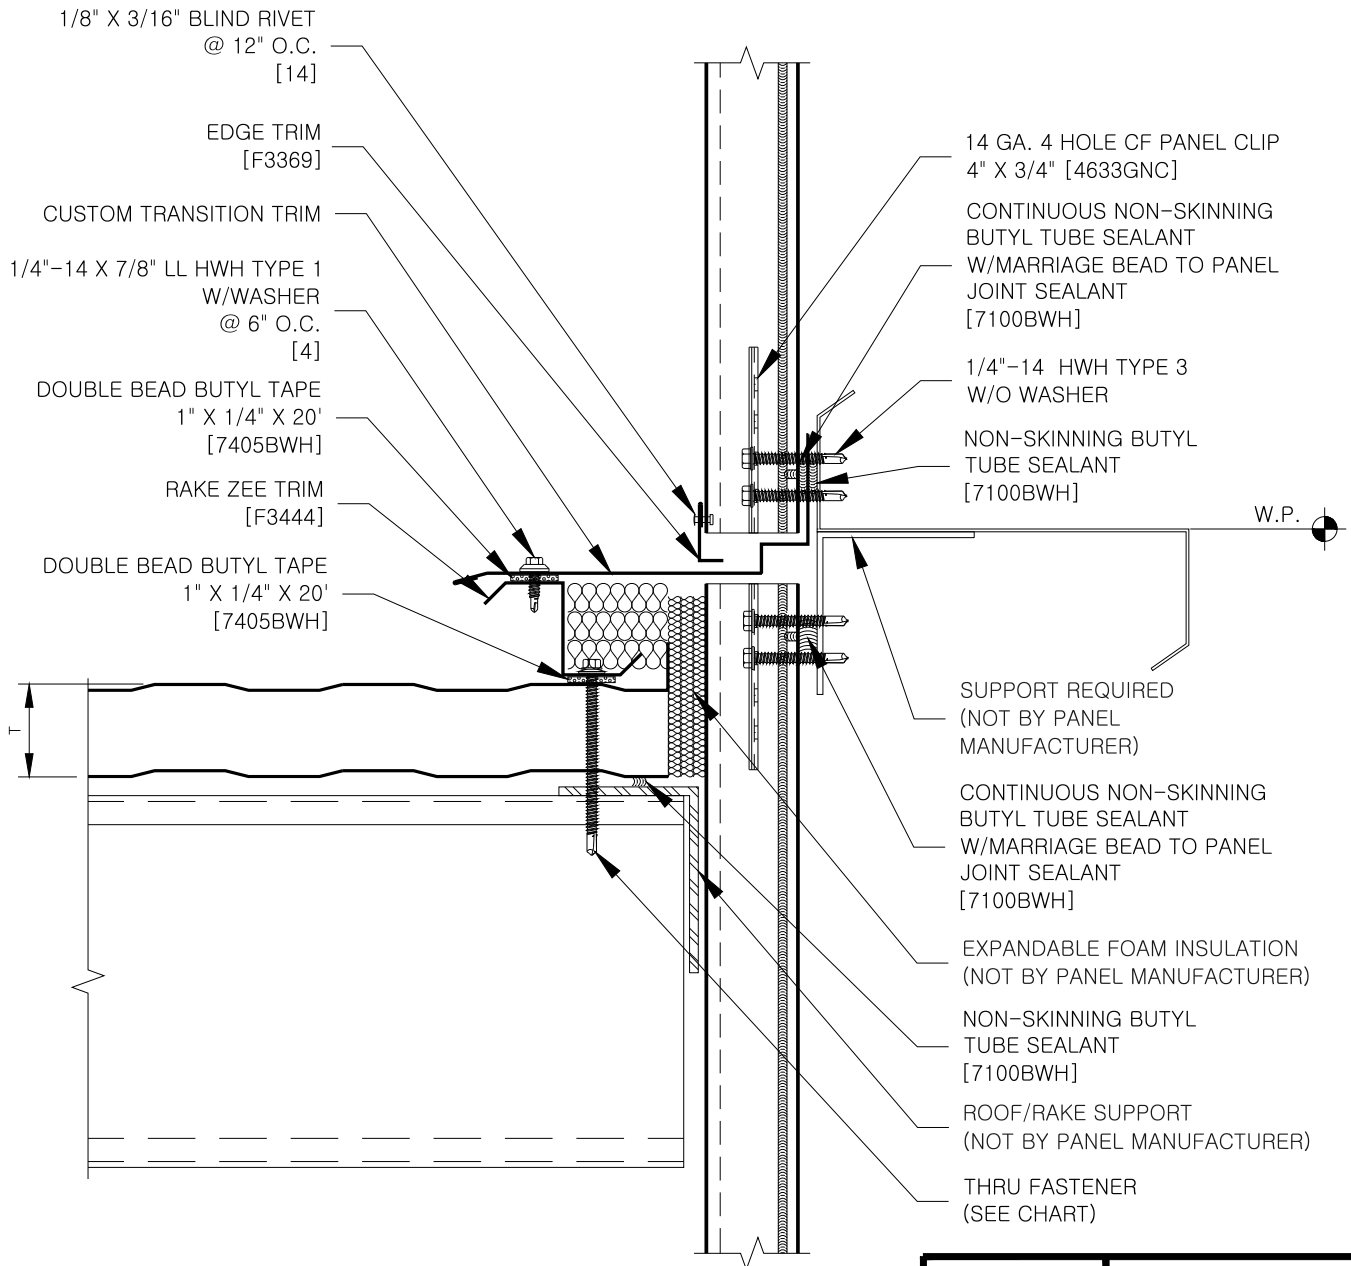

T	THRU PANEL FASTENER
2"	1132P
2.5"	1132P
3"	1140P
4"	1148P
5"	1156P
6"	1164P


COMMERCIAL &  
INDUSTRIAL

TRANSITION  
STACK JOINT TO ROOF RAKE

© 2016 Metl-Span, an NCI Building Systems company. All rights reserved.

CI-CFR-TR-02-A

DATE: Aug '19

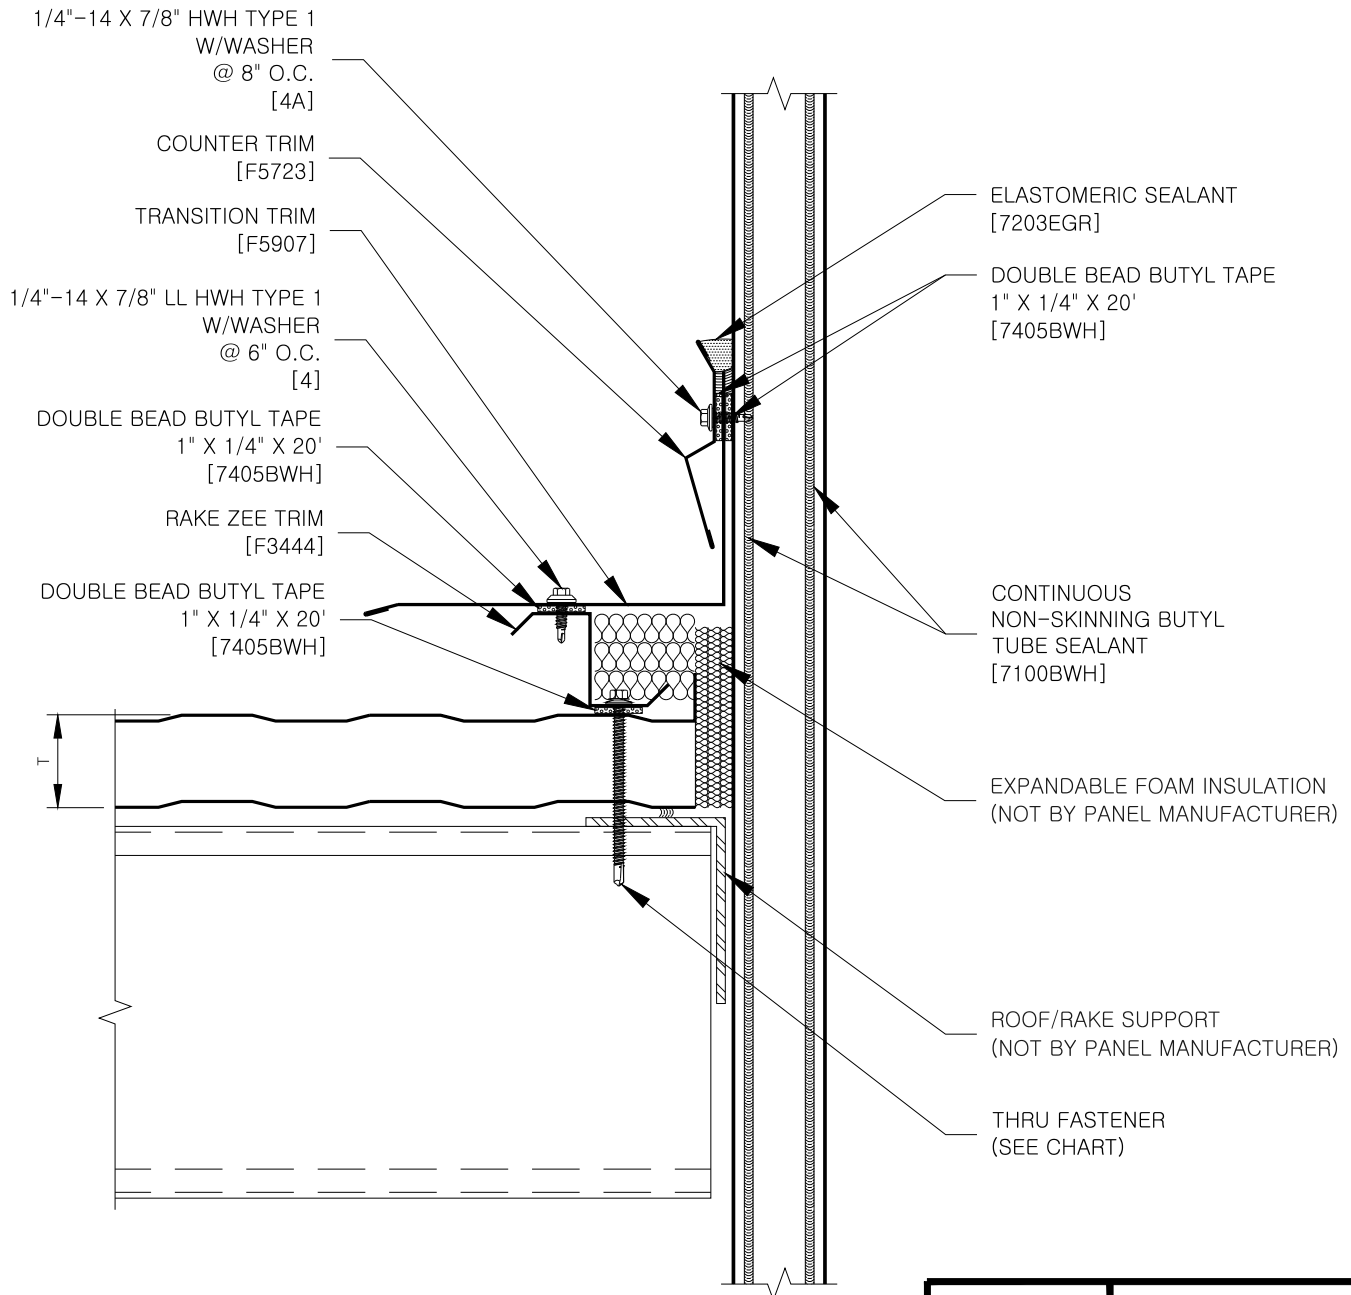


T	THRU PANEL FASTENER
2"	1132P
2.5"	1132P
3"	1140P
4"	1148P
5"	1156P
6"	1164P

COMMERCIAL &  
INDUSTRIAL

TRANSITION CONTINUOUS  
WALL TO ROOF RAKE

CI-CFR-TR-03-A

DATE: Aug '19

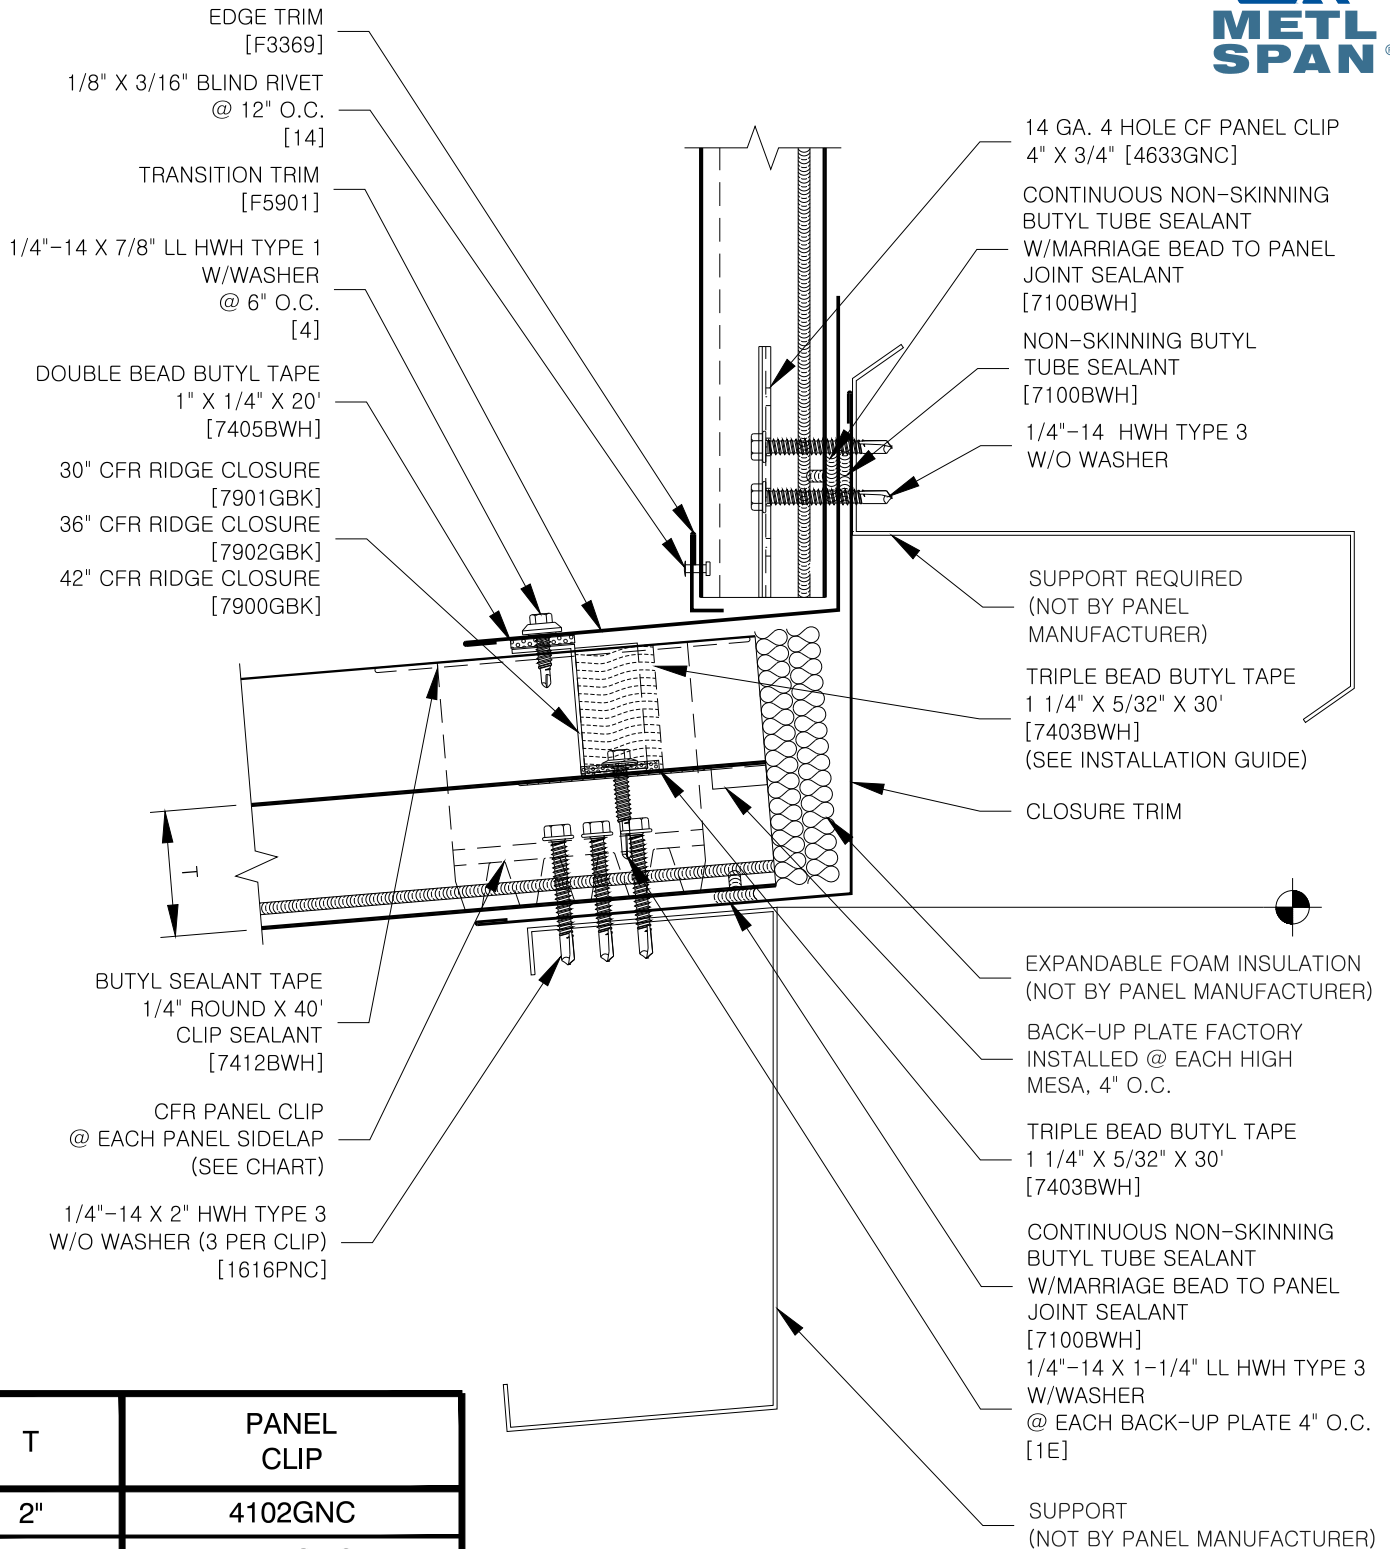


T	PANEL CLIP
2"	4102GNC
2.5"	4125GNC
3"	4103GNC
4"	4104GNC
5"	4105GNC
6"	4106GNC

COMMERCIAL &  
INDUSTRIAL

TRANSITION  
WALL TO HIGH EAVE

CI-CFR-TR-04-A

DATE: Aug '19

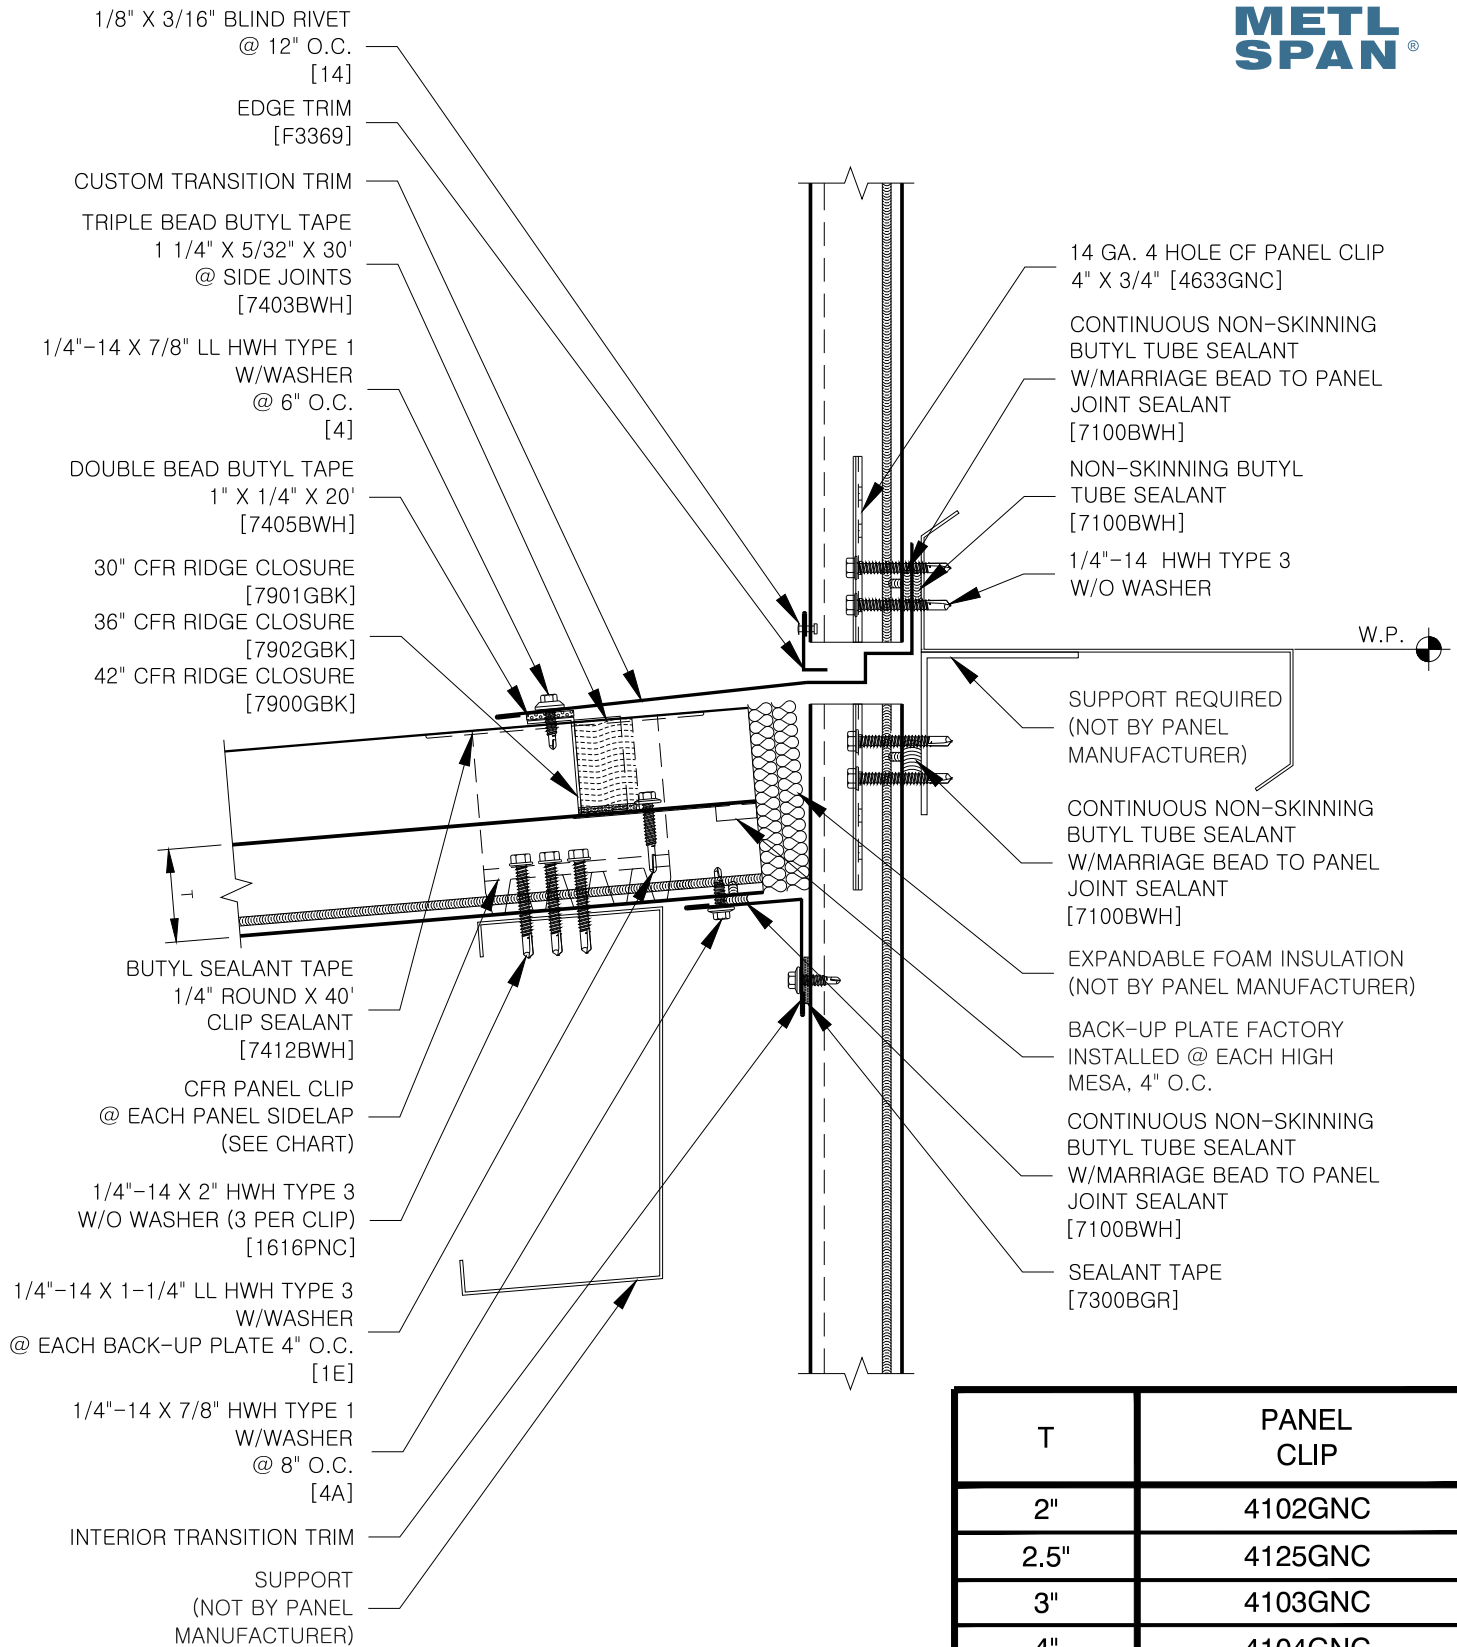


T	PANEL CLIP
2"	4102GNC
2.5"	4125GNC
3"	4103GNC
4"	4104GNC
5"	4105GNC
6"	4106GNC

COMMERCIAL &  
INDUSTRIAL

TRANSITION  
STACK JOINT TO HIGH EAVE

CI-CFR-TR-05-A

DATE: Aug '19

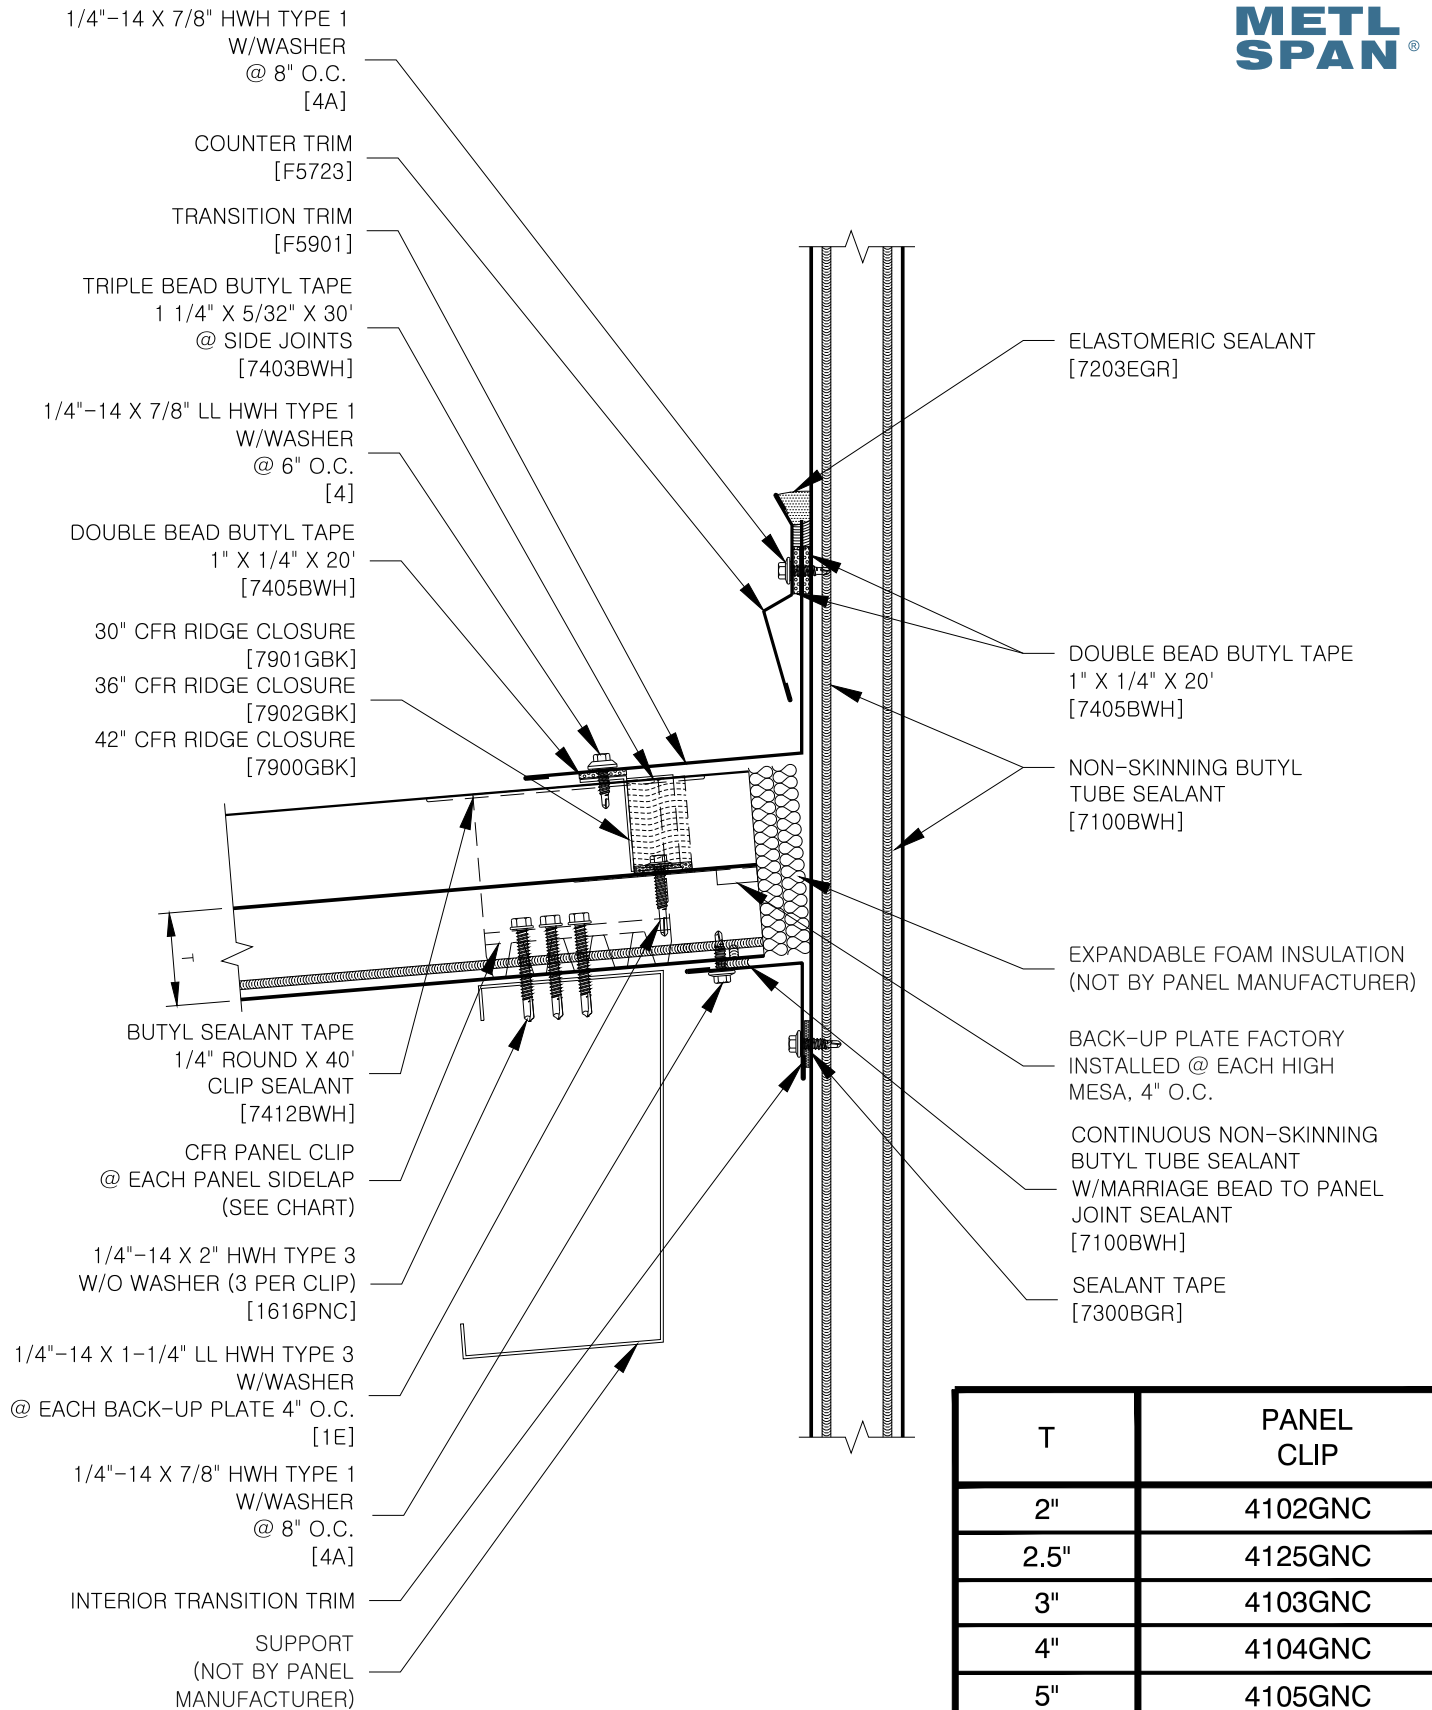


COMMERCIAL &  
INDUSTRIAL

TRANSITION  
CONTINUOUS WALL TO HIGH EAVE

CI-CFR-TR-06-A

DATE: Aug '19

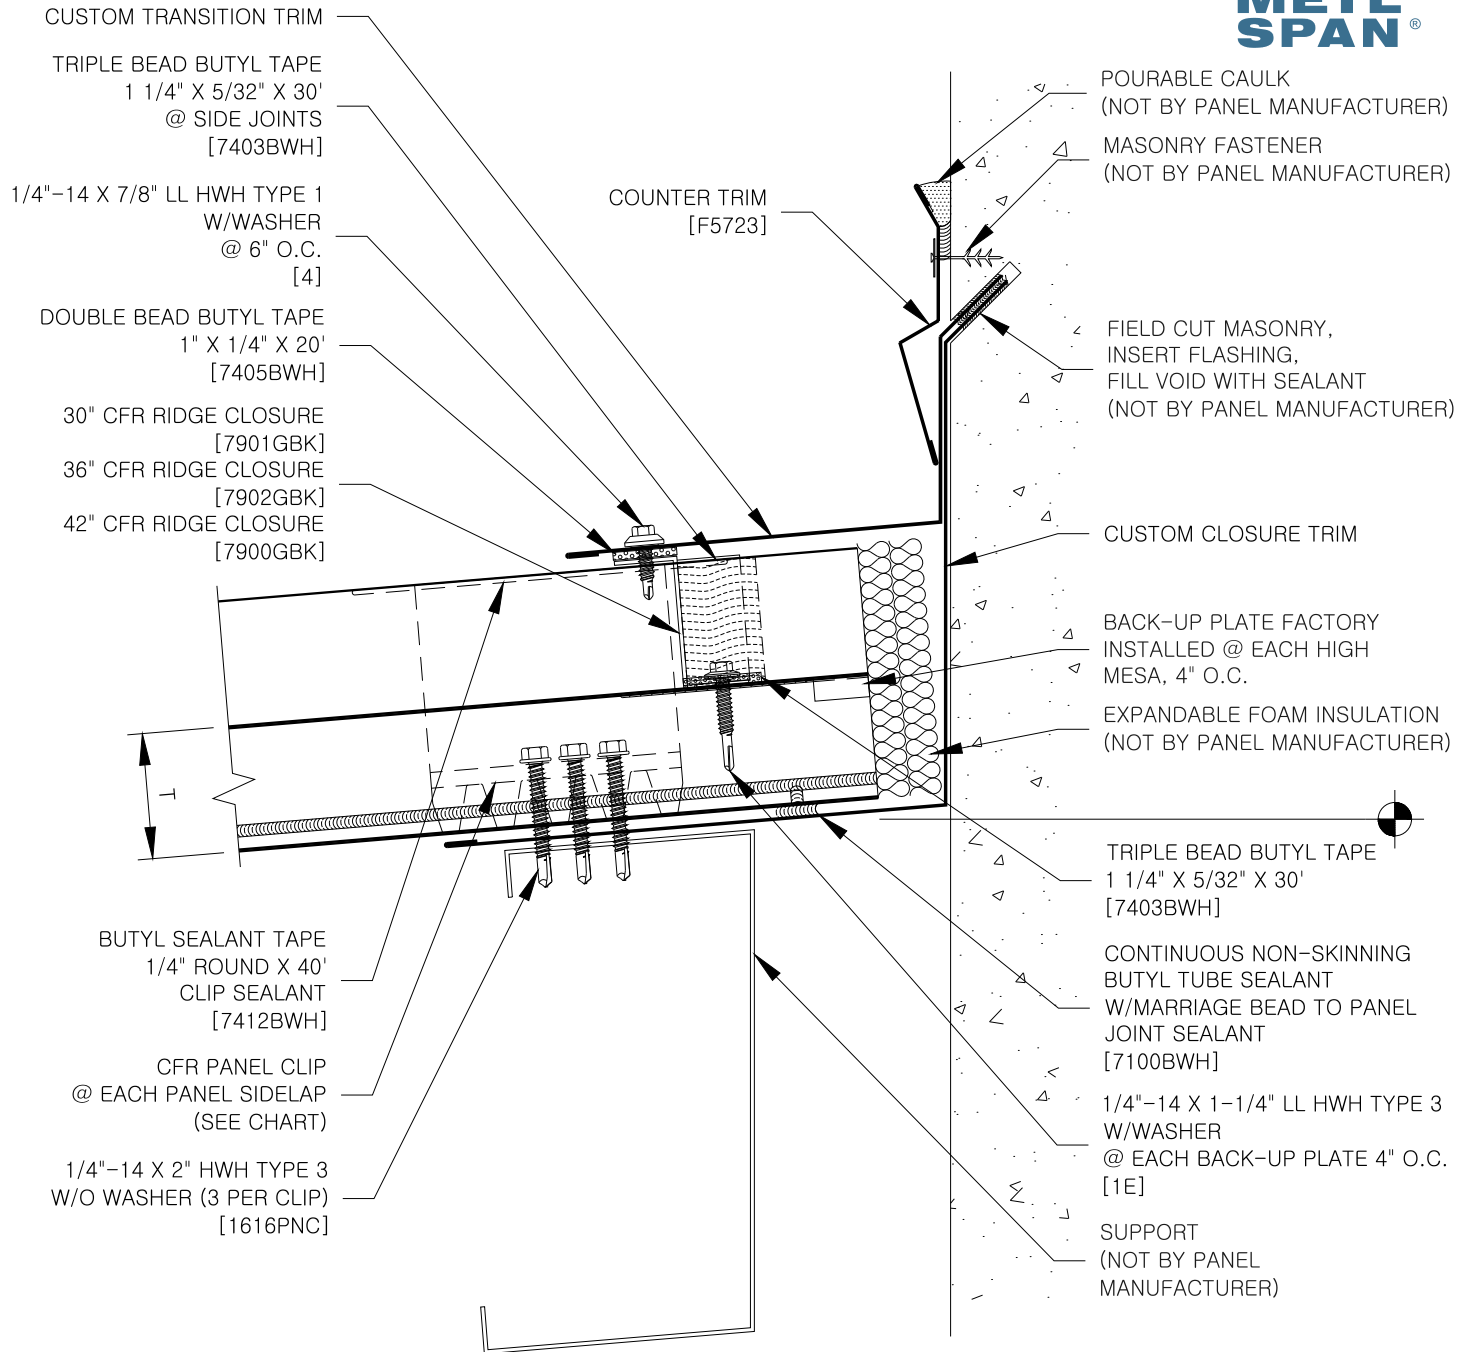


T	PANEL CLIP
2"	4102GNC
2.5"	4125GNC
3"	4103GNC
4"	4104GNC
5"	4105GNC
6"	4106GNC

COMMERCIAL &  
INDUSTRIAL

TRANSITION  
MASONRY WALL TO HIGH EAVE

CI-CFR-TR-07-A

DATE: Aug '19

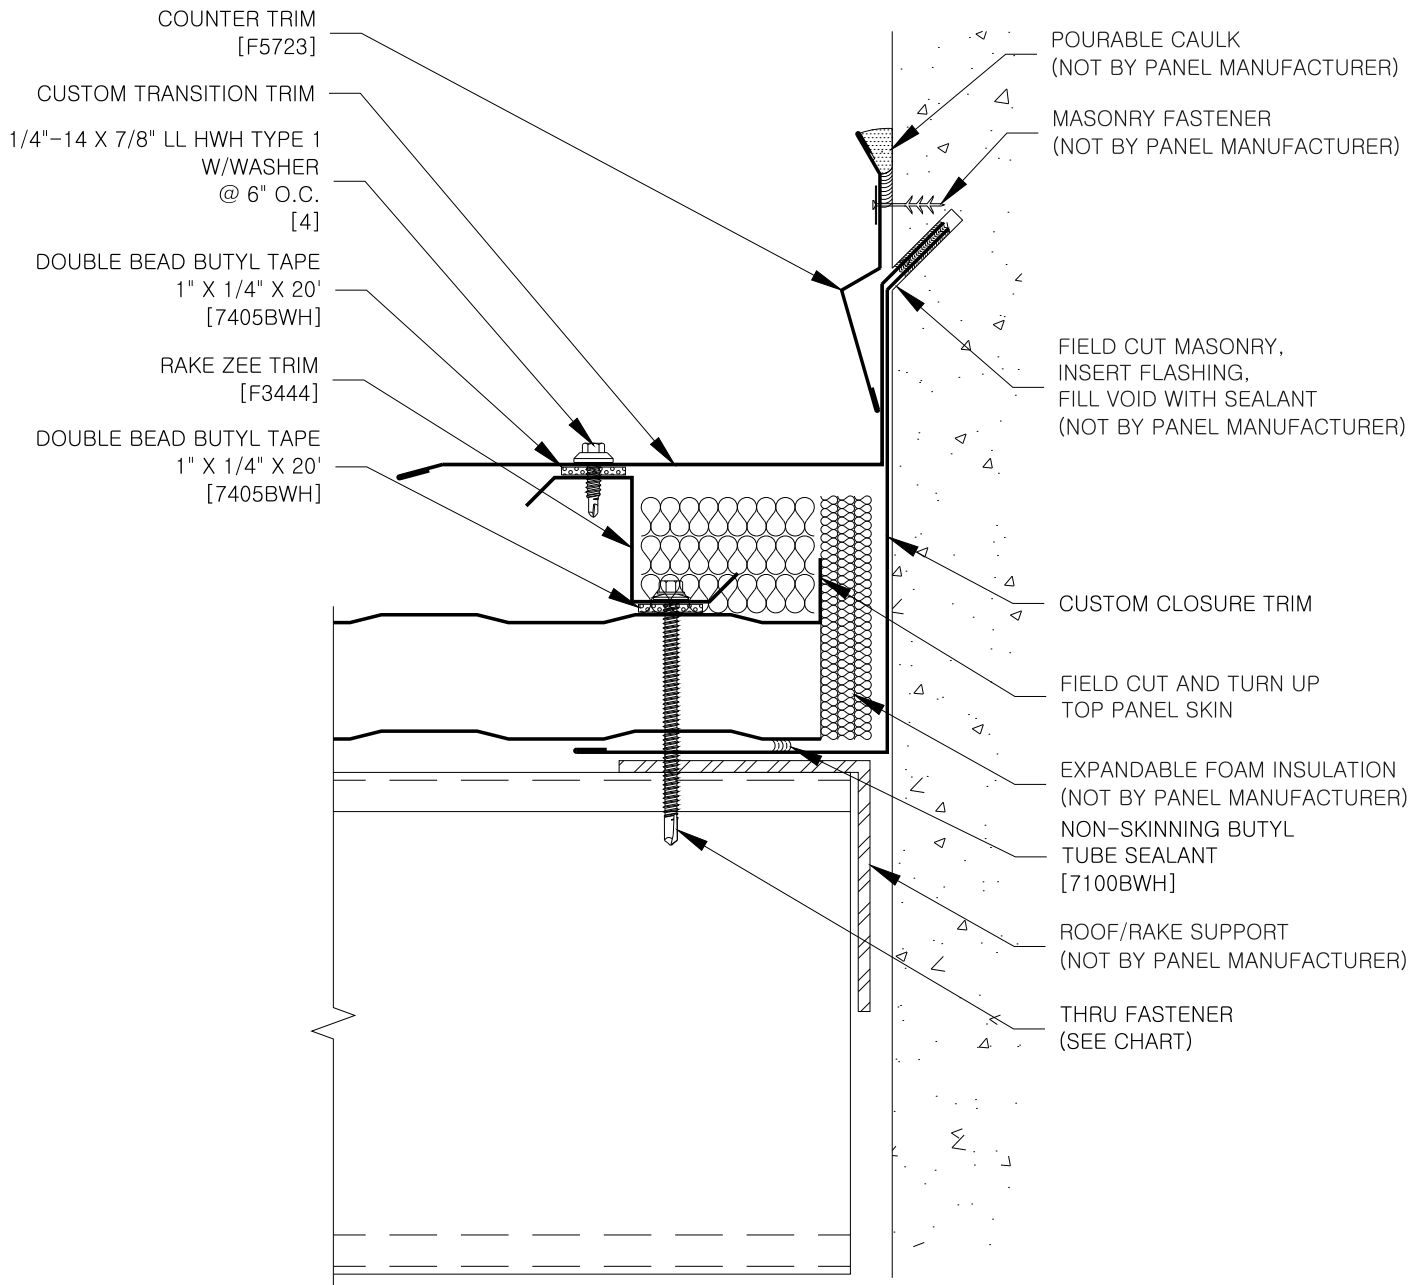

T	THRU PANEL FASTENER
2"	1132P
2.5"	1132P
3"	1140P
4"	1148P
5"	1156P
6"	1164P

COMMERCIAL &  
INDUSTRIAL

TRANSITION  
MASONRY WALL TO RAKE

CI-CFR-TR-08-A

DATE: Aug '19